



<div><div><div></div><div>CENTURION</div><div>TRAFFIC MANAGEMENT</div></div><div><div>Centurion Traffic Management</div><div>3B, Haigh Park Road</div><div>Stourton</div><div>Leeds</div><div>LS10 1RT</div><div>Tel: 0113 277 5360</div><div>E-mail: info@Centuriontraffic.com</div><div>www.Centuriontraffic.com</div></div></div>			<div>Job Notes</div>			<div><div>VMS Boards</div><div><div>A308 CLOSED</div><div>FOR</div><div>MAJOR WORKS</div><div>ACCESS ONLY</div><div>EXPECT DELAYS</div></div><div>VMS BOARD</div></div>			<div>Crown Copyright. All rights reserved.</div> <div>Drawing to be read in conjunction with relevant method statement and risk assessment.</div> <div>Please check for amendments before use.</div> <div>Drawing Ref:</div> <div>SB-A308-6V5</div> <div>Unauthorised reproduction infringes Crown Copyright and may lead to prosecution or civil proceedings.</div>		
<div>Date: 10-02-2022</div>			<div>Scale:</div> <div>NTS</div>			<div>Drawn</div> <div>SB</div>			<div>Authorised /</div> <div>Approved</div> <div>MS</div>		
<div>Site Address: High Street (A308) SWE3-62, Staines</div>											
<div>Traffic Management: Full Closure</div>											

TM PLAN



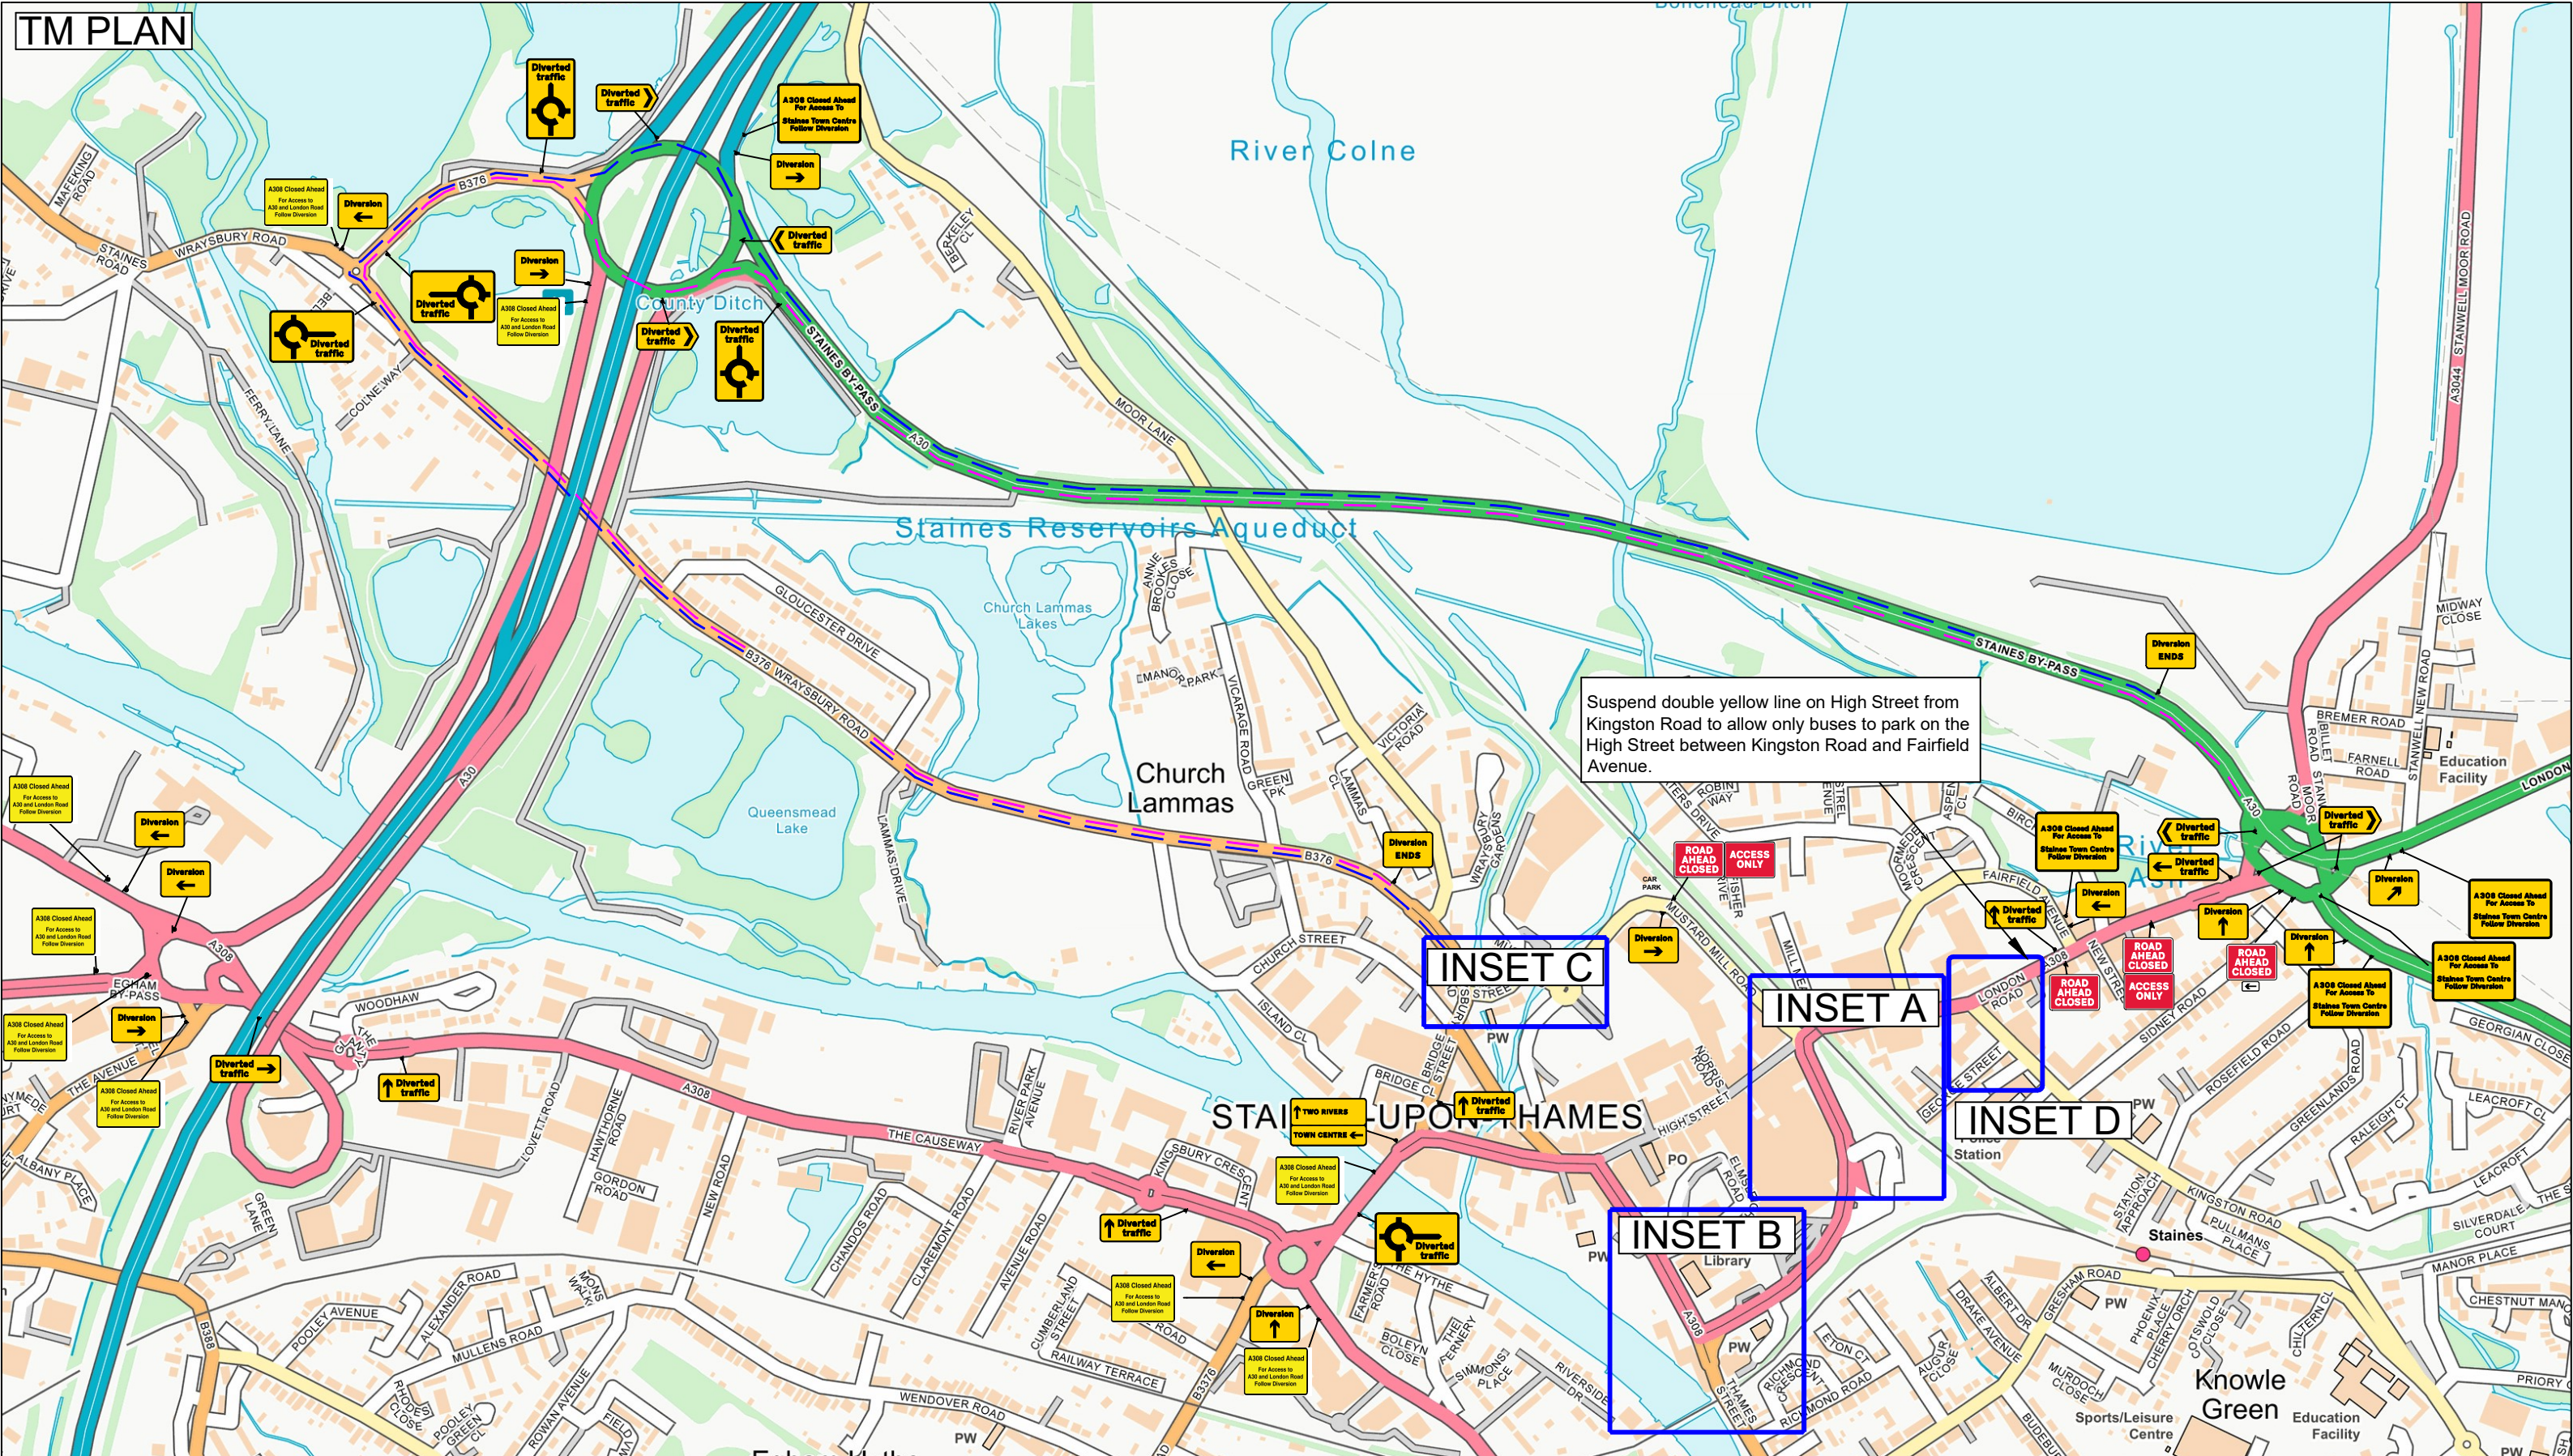

CENTURION
TRAFFIC MANAGEMENT

Centurion Traffic Management
3B, Haigh Park Road
Stourton
Leeds
LS10 1RT
Tel: 0113 277 5360
E-mail: info@Centuriontraffic.com
www.Centuriontraffic.com


Date: 10-02-2022


Site Address: High Street (A308) SWE3-62, Staines

Traffic Management: Full Closure


- Job Notes**
- For INSET A see 'High Street (A308) SWE3-62, Staines (INSET A)'
 - For INSET B see 'High Street (A308) SWE3-62, Staines (INSET B)'.
 - For INSET C see 'High Street (A308) SWE3-62, Staines (INSET C)'.
 - For INSET D see 'High Street (A308) SWE3-62, Staines (INSET D)'.


Advance Warning / Special Signage

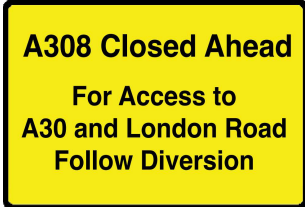



Key

Diversion Route A 

Diversion Route B 

Speed Of Road 30MPH

Crown Copyright. All rights reserved.

Drawing to be read in conjunction with relevant method statement and risk assessment.

Please check for amendments before use.

**Drawing Ref:
SB-A308-1V5**

Unauthorised reproduction infringes Crown Copyright and may lead to prosecution or civil proceedings.

Scale: NTS	Drawn SB	Authorised / Approved MS
---------------	-------------	--------------------------------

INSET A



CENTURION
TRAFFIC MANAGEMENT

Centurion Traffic Management
3B, Haigh Park Road
Stourton
Leeds
LS10 1RT

Tel: 0113 277 5360
E-mail: info@Centuriontraffic.com
www.Centuriontraffic.com

Date: 10-02-2022

Site Address: High Street (A308) SWE3-62,
Staines

Traffic Management: Full Closure

Job Notes

- Permanent traffic signals will be switched off on A308 South street.

Measurement Key (m)

- Shuttle Lane = 3.2
- Sideways Safety Zone = 0.5
- Longways Safety Zone = 0.5


Key

- Work Area
- Safety Zone
- Cones
- Pedestrian Barrier
- Pedestrian Diversion Route
- Traffic Light Head
- Speed Of Road 30mph


Crown Copyright. All rights reserved.
Drawing to be read in conjunction with relevant method statement and risk assessment.
Please check for amendments before use.
Unauthorised reproduction infringes Crown Copyright and may lead to prosecution or civil proceedings.

Drawing Ref: SB-A308-3P1V6

Scale:	Drawn	Authorised /
NTS	SB	Approved
		MS

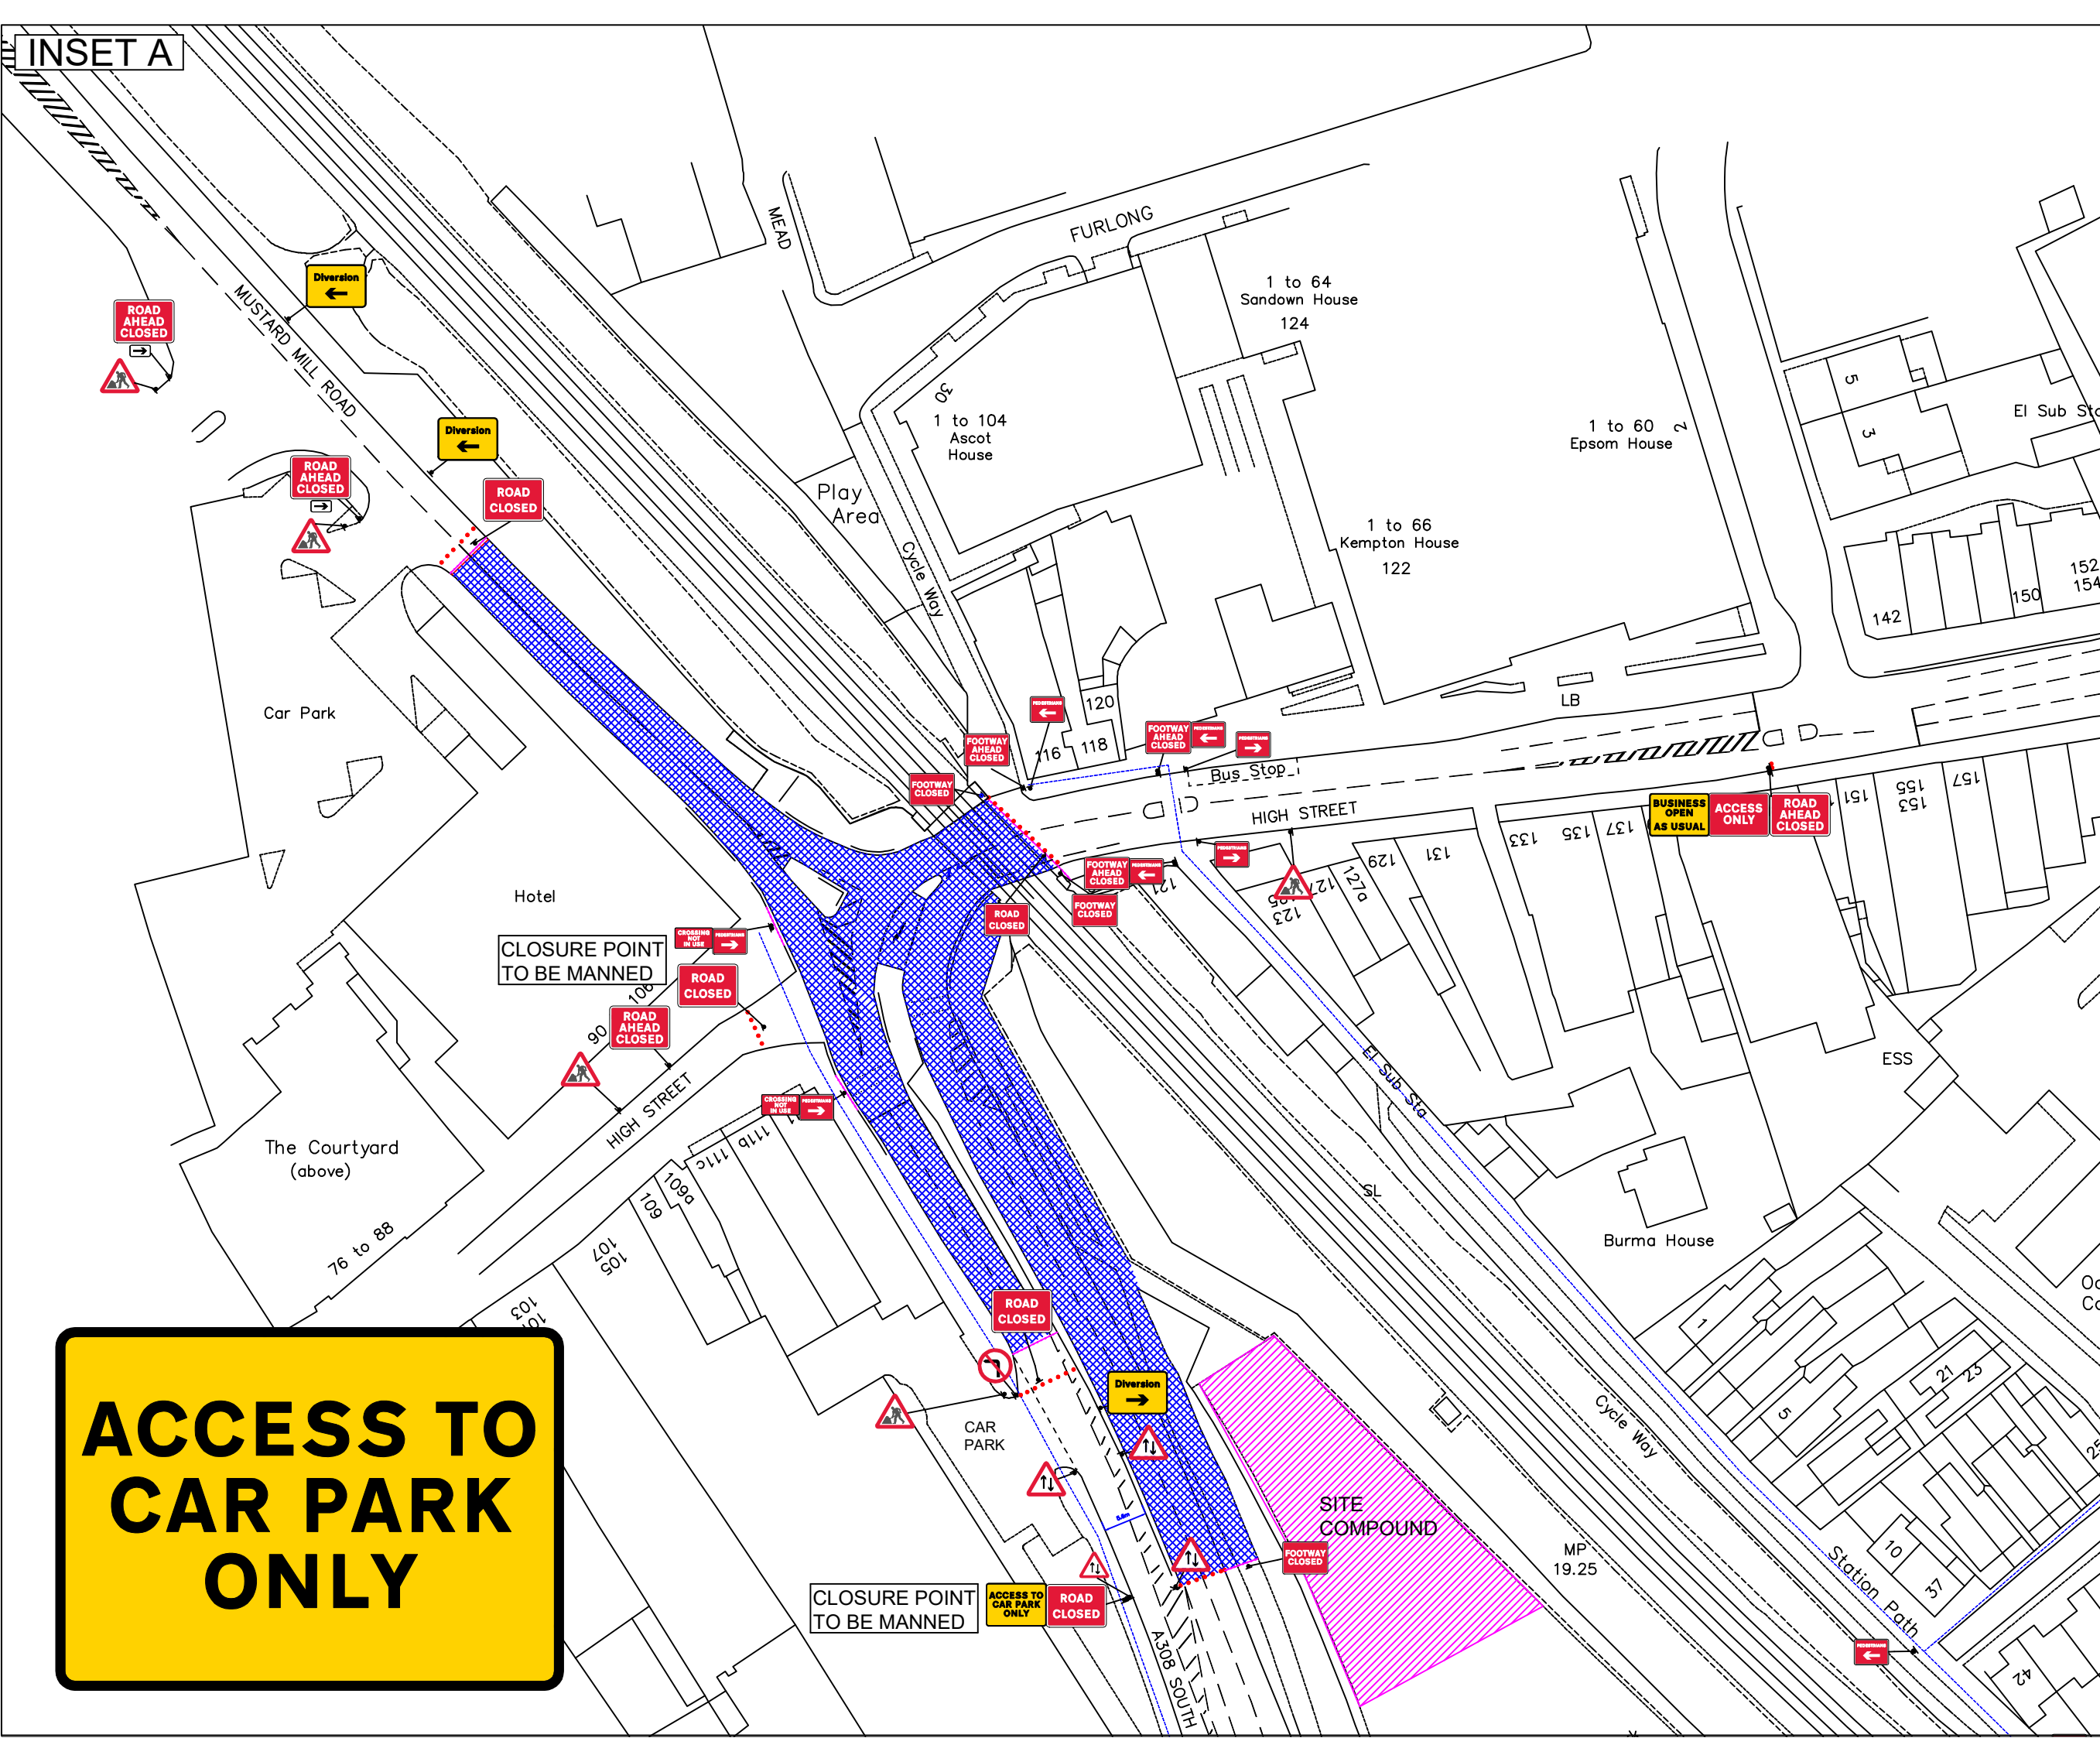

**ACCESS TO
CAR PARK
ONLY**

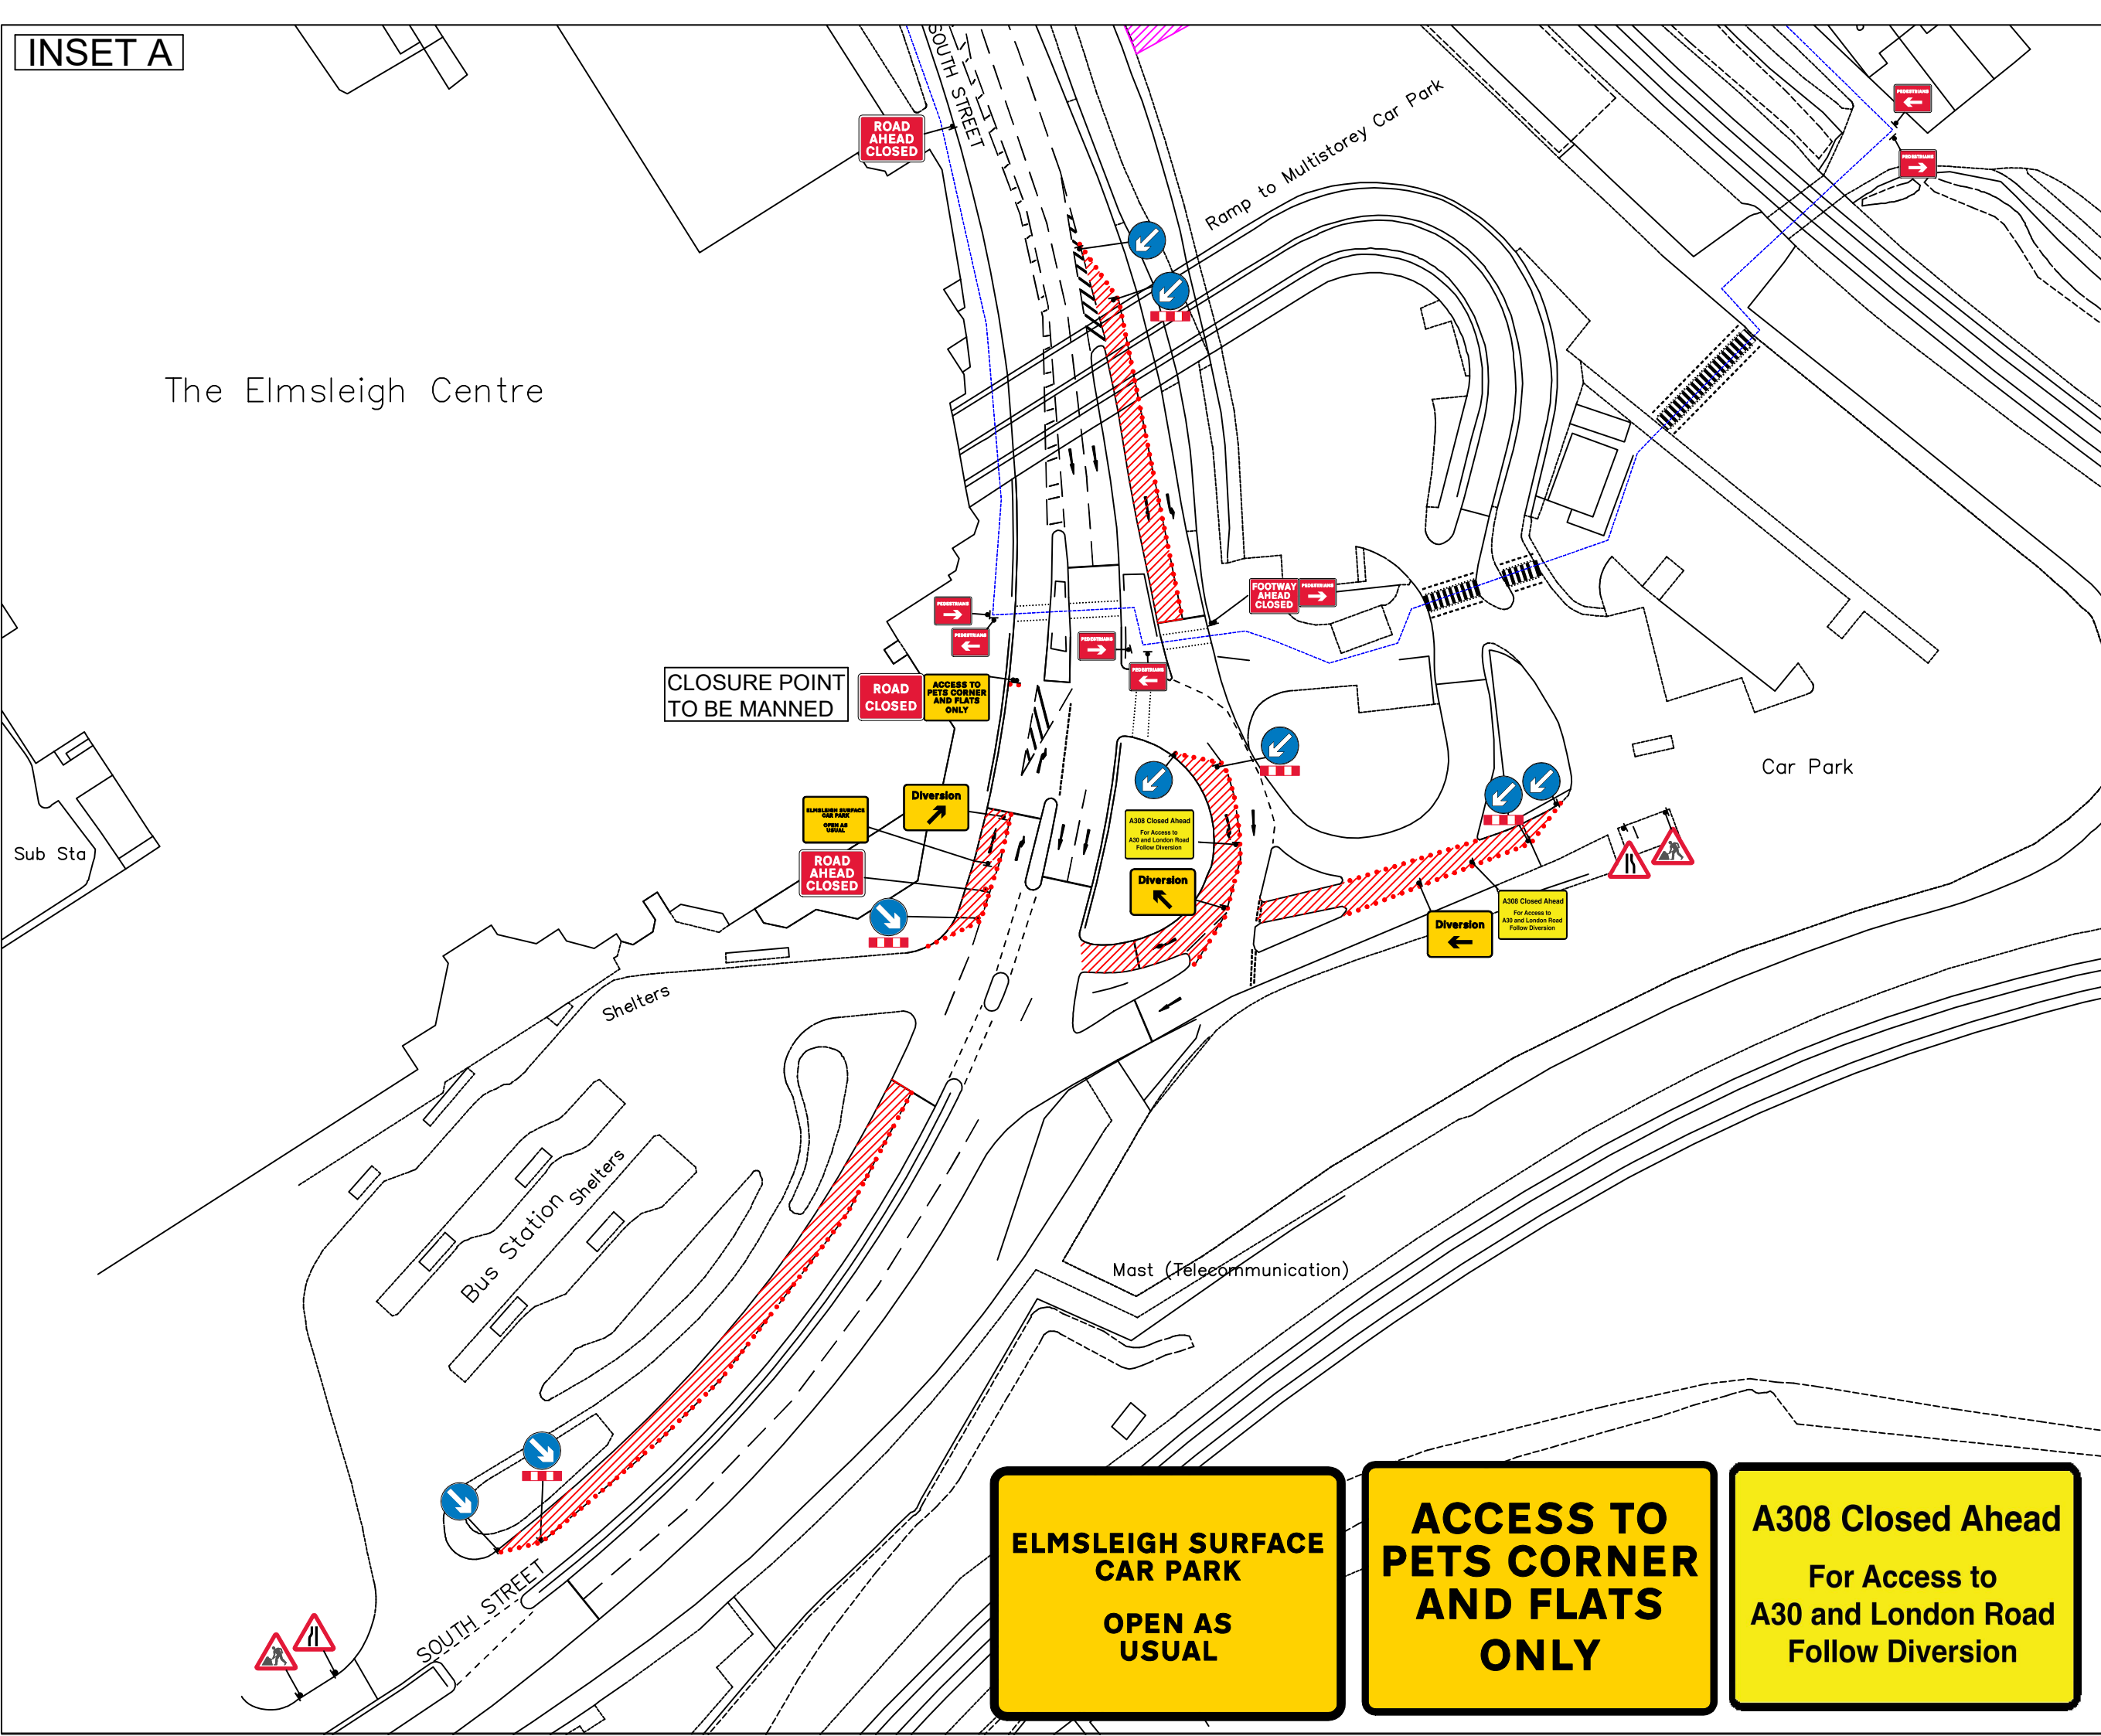

The Elmsleigh Centre



CENTURION
TRAFFIC MANAGEMENT

Centurion Traffic Management
3B, Haigh Park Road
Stourton
Leeds
LS10 1RT

Tel: 0113 277 5360
E-mail: info@Centuriontraffic.com
www.Centuriontraffic.com

Date: 07-02-2022

Site Address: High Street (A308) SWE3-62,
Staines

Traffic Management: Full Closure

Job Notes

- Permanent traffic signals will be switched off on A308 South street.

Measurement Key (m)

Shuttle Lane = 3.2

Sideways Safety Zone = 0.5

Longways Safety Zone = 0.5

Key

Work Area 

Safety Zone 

Cones 

Pedestrian Barrier 

Pedestrian Diversion Route 

Traffic Light Head 

Speed Of Road 30mph

Crown Copyright. All rights reserved.

Drawing to be read in conjunction with relevant method statement and risk assessment.

Please check for amendments before use.

Unauthorised reproduction infringes Crown Copyright and may lead to prosecution or civil proceedings.

Drawing Ref: SB-A308-3P2V6

Scale:

NTS

Drawn

SB

Authorised /


Approved

MS

**ELMSLEIGH SURFACE
CAR PARK
OPEN AS
USUAL**

**ACCESS TO
PETS CORNER
AND FLATS
ONLY**

**A308 Closed Ahead
For Access to
A30 and London Road
Follow Diversion**

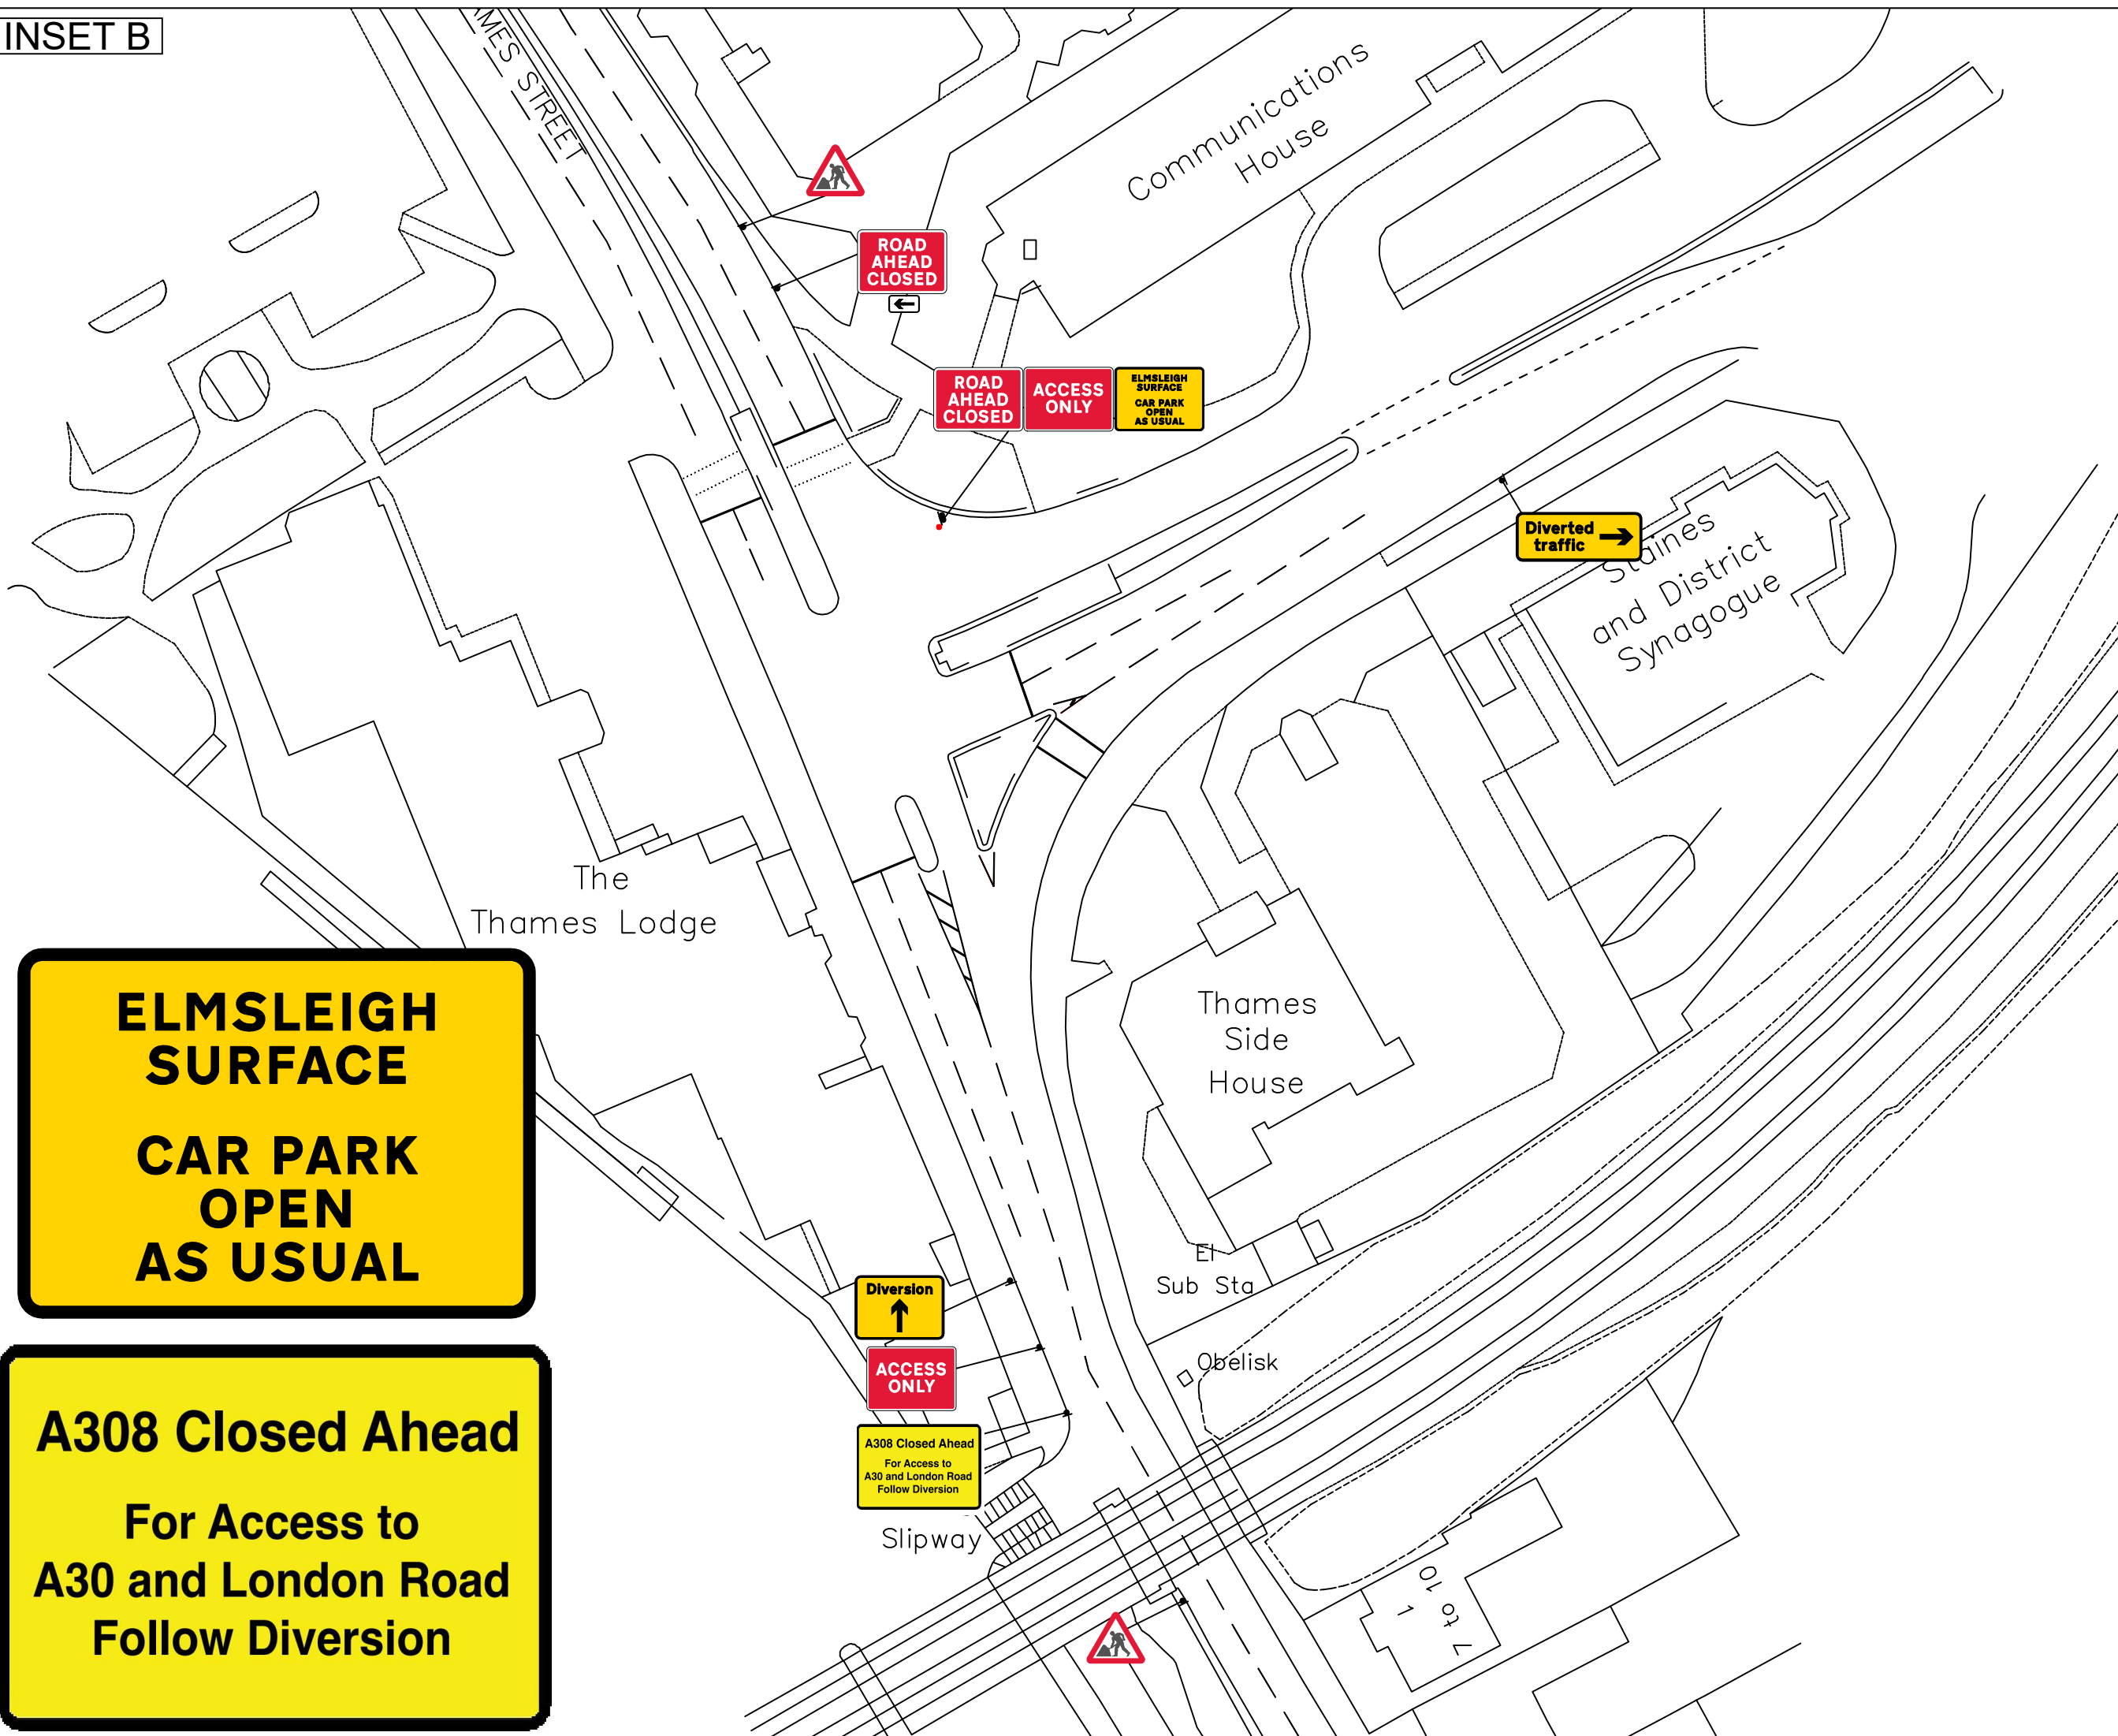

CENTURION
TRAFFIC MANAGEMENT

Centurion Traffic Management
3B, Haigh Park Road
Stourton
Leeds
LS10 1RT

Tel: 0113 277 5360
E-mail: info@Centuriontraffic.com
www.Centuriontraffic.com

Date: 07-02-2022

Site Address: High Street (A308) SWE3-62,
Staines

Traffic Management: Full Closure

Job Notes

Key

Cones

Speed Of Road 30mph

Crown Copyright. All rights reserved.

Drawing to be read in conjunction with relevant method
statement and risk assessment.

Please check for amendments before use.

Unauthorised reproduction infringes Crown Copyright and
may lead to prosecution or civil proceedings.

Drawing Ref: SB-A308-2V5

Scale:

NTS


Drawn

SB

Authorised /

Approved

MS

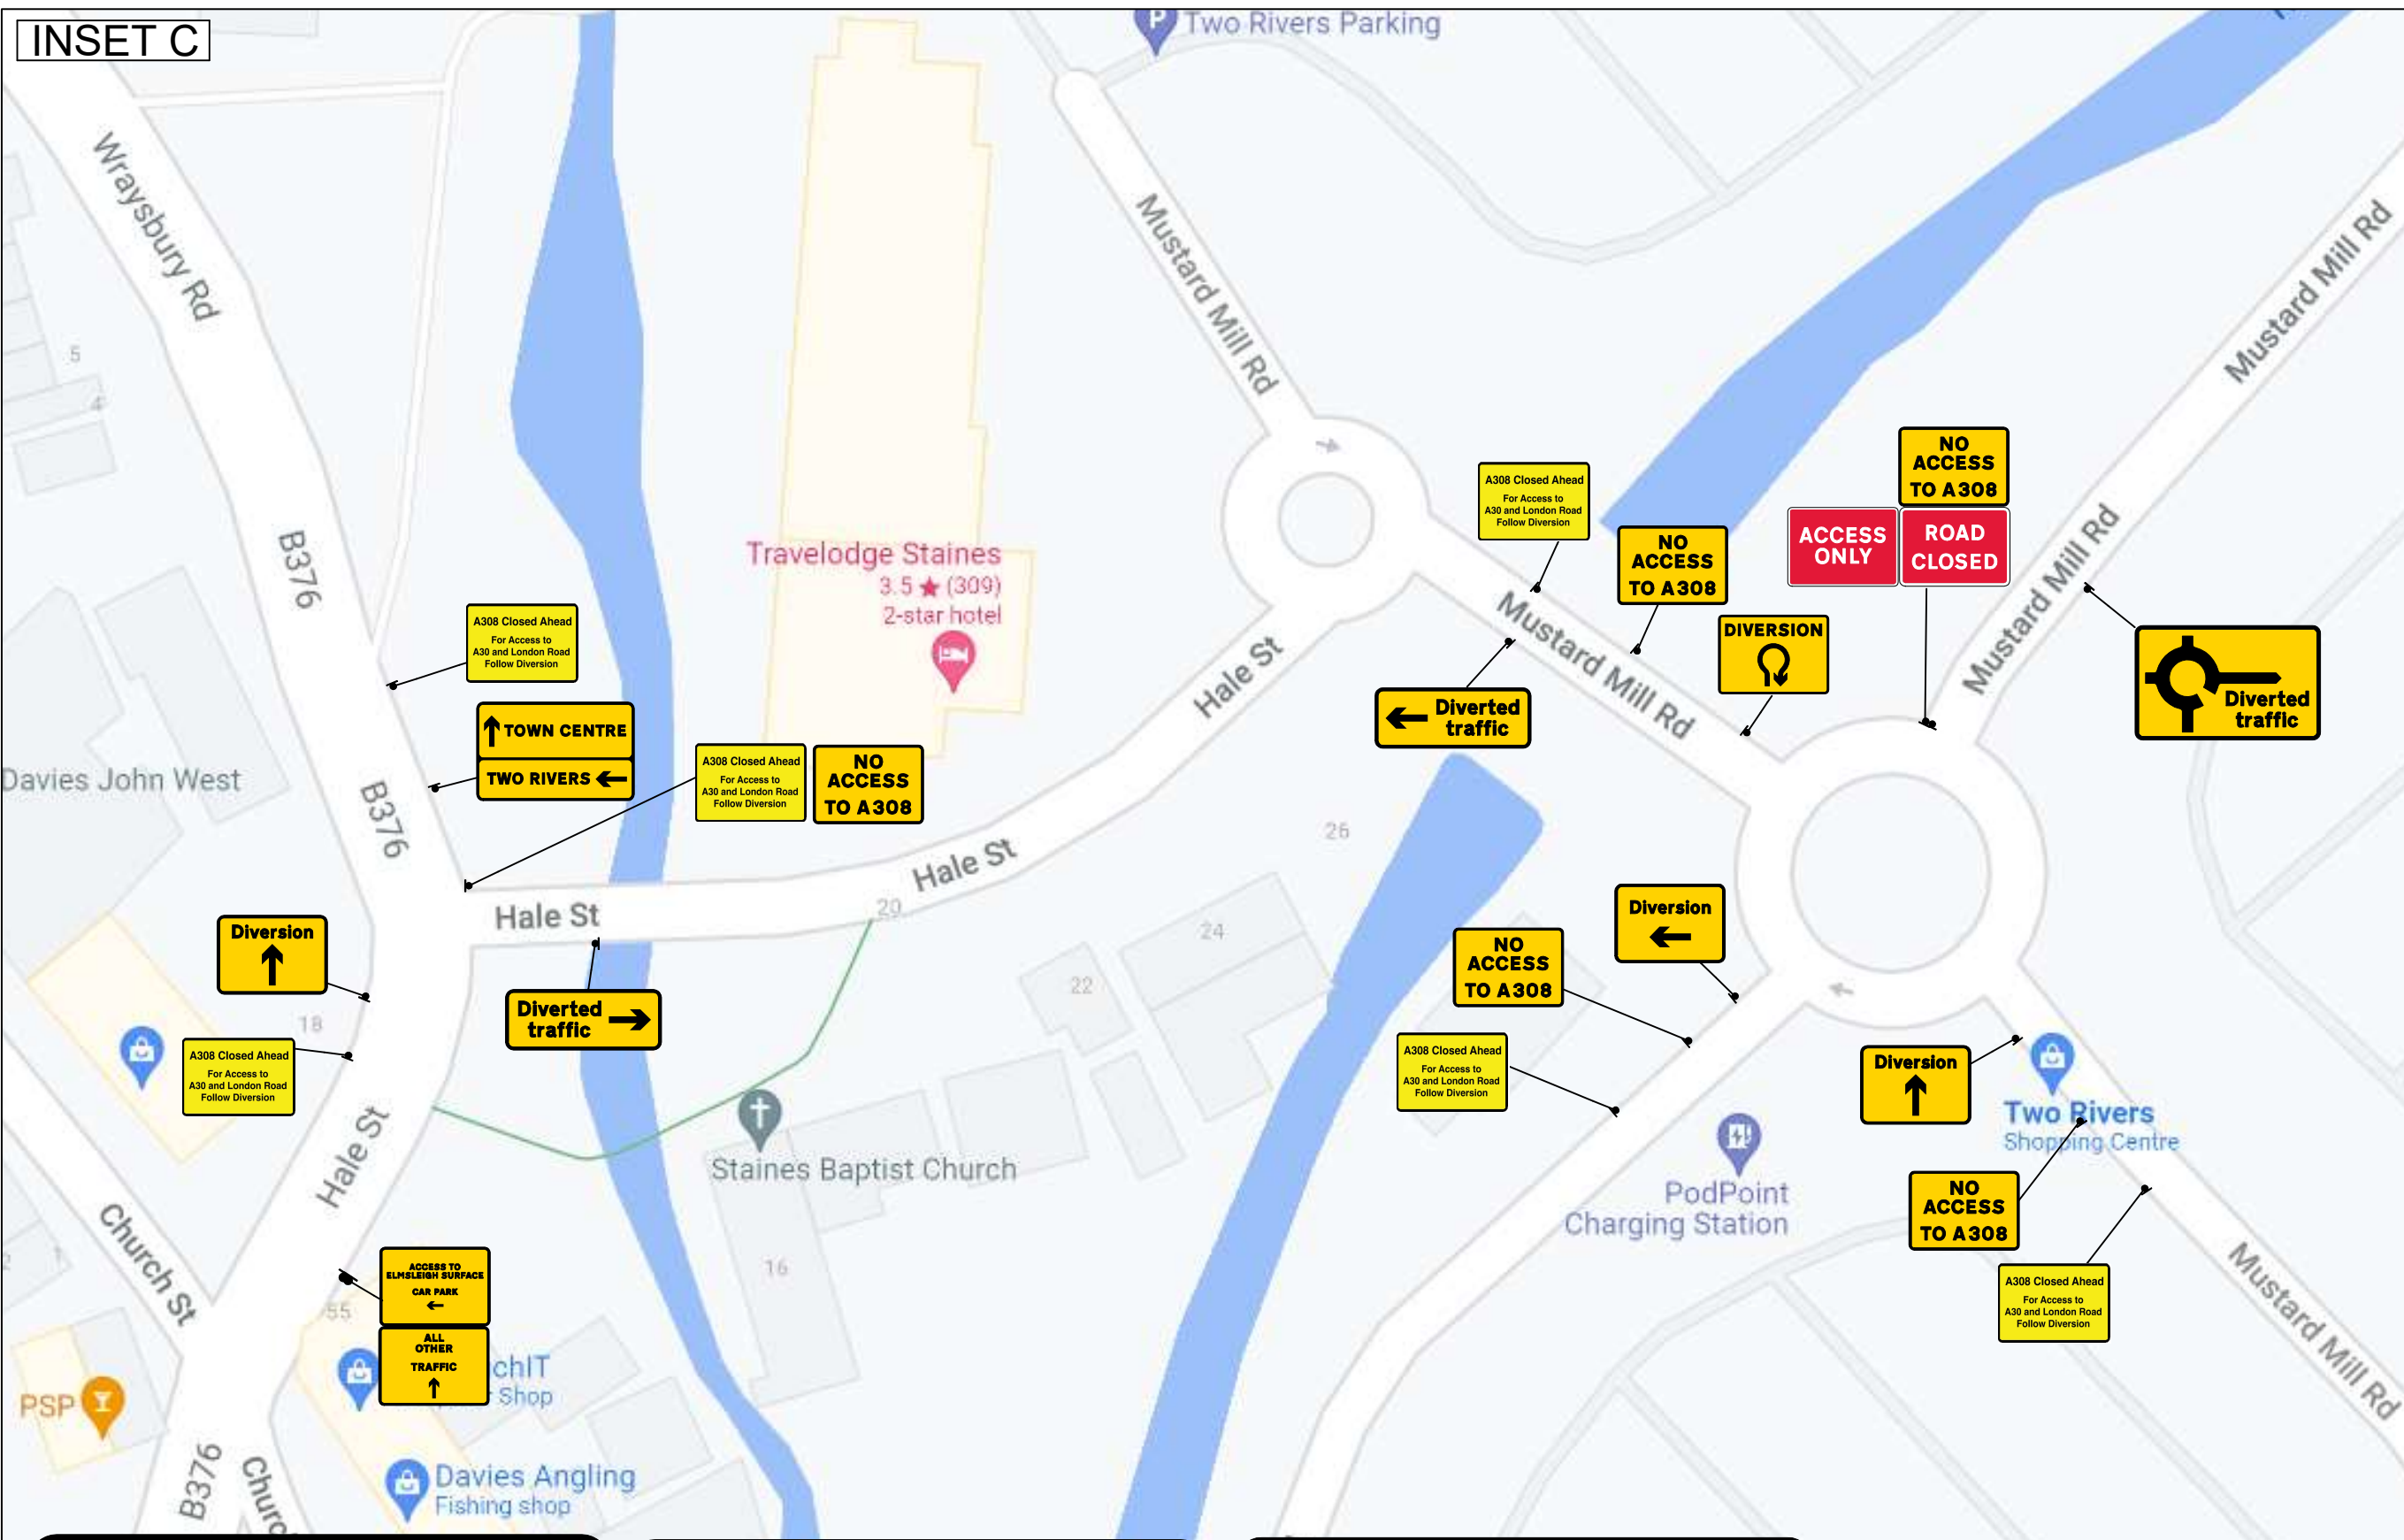

CENTURION
TRAFFIC MANAGEMENT

Centurion Traffic Management
3B, Haigh Park Road
Stourton
Leeds
LS10 1RT

Tel: 0113 277 5360
E-mail: info@Centuriontraffic.com
www.Centuriontraffic.com

Date: 07-02-2022

Site Address: High Street (A308) SWE3-62,
Staines

Traffic Management: Full Closure

Job Notes

Crown Copyright. All rights reserved.

Drawing to be read in conjunction with relevant method
statement and risk assessment.

Please check for amendments before use.

Unauthorised reproduction infringes Crown Copyright and
may lead to prosecution or civil proceedings.

Drawing Ref: SB-A308-3V4

Scale:

NTS

Drawn

SB

Authorised /

Approved

MS



CENTURION
TRAFFIC MANAGEMENT

Centurion Traffic Management
3B, Haigh Park Road
Stourton
Leeds
LS10 1RT

Tel: 0113 277 5360
E-mail: info@Centuriontraffic.com
www.Centuriontraffic.com

Date: 10-02-2022

Site Address: High Street (A308) SWE3-62,
Staines

Traffic Management: Full Closure

Job Notes

- Permanent traffic signals will be switched off on A308 South street.

Measurement Key (m)

Shuttle Lane = 3.2

Key

Cones

Speed Of Road 30mph

Crown Copyright. All rights reserved.

Drawing to be read in conjunction with relevant method statement and risk assessment.

Please check for amendments before use.

Unauthorised reproduction infringes Crown Copyright and may lead to prosecution or civil proceedings.

Drawing Ref: SB-A308-5v3

Scale:

NTS

Drawn

SB

Authorised /

Approved

MS

