




- Legend/Notes
1. ALL DIMENSIONS ARE IN MILLIMETRES UNLESS NOTED OTHERWISE.
  2. THIS DRAWING IS TO BE READ IN CONJUNCTION WITH THE SCHEDULE OF DRAWINGS LISTED ON DRAWING - 000110.

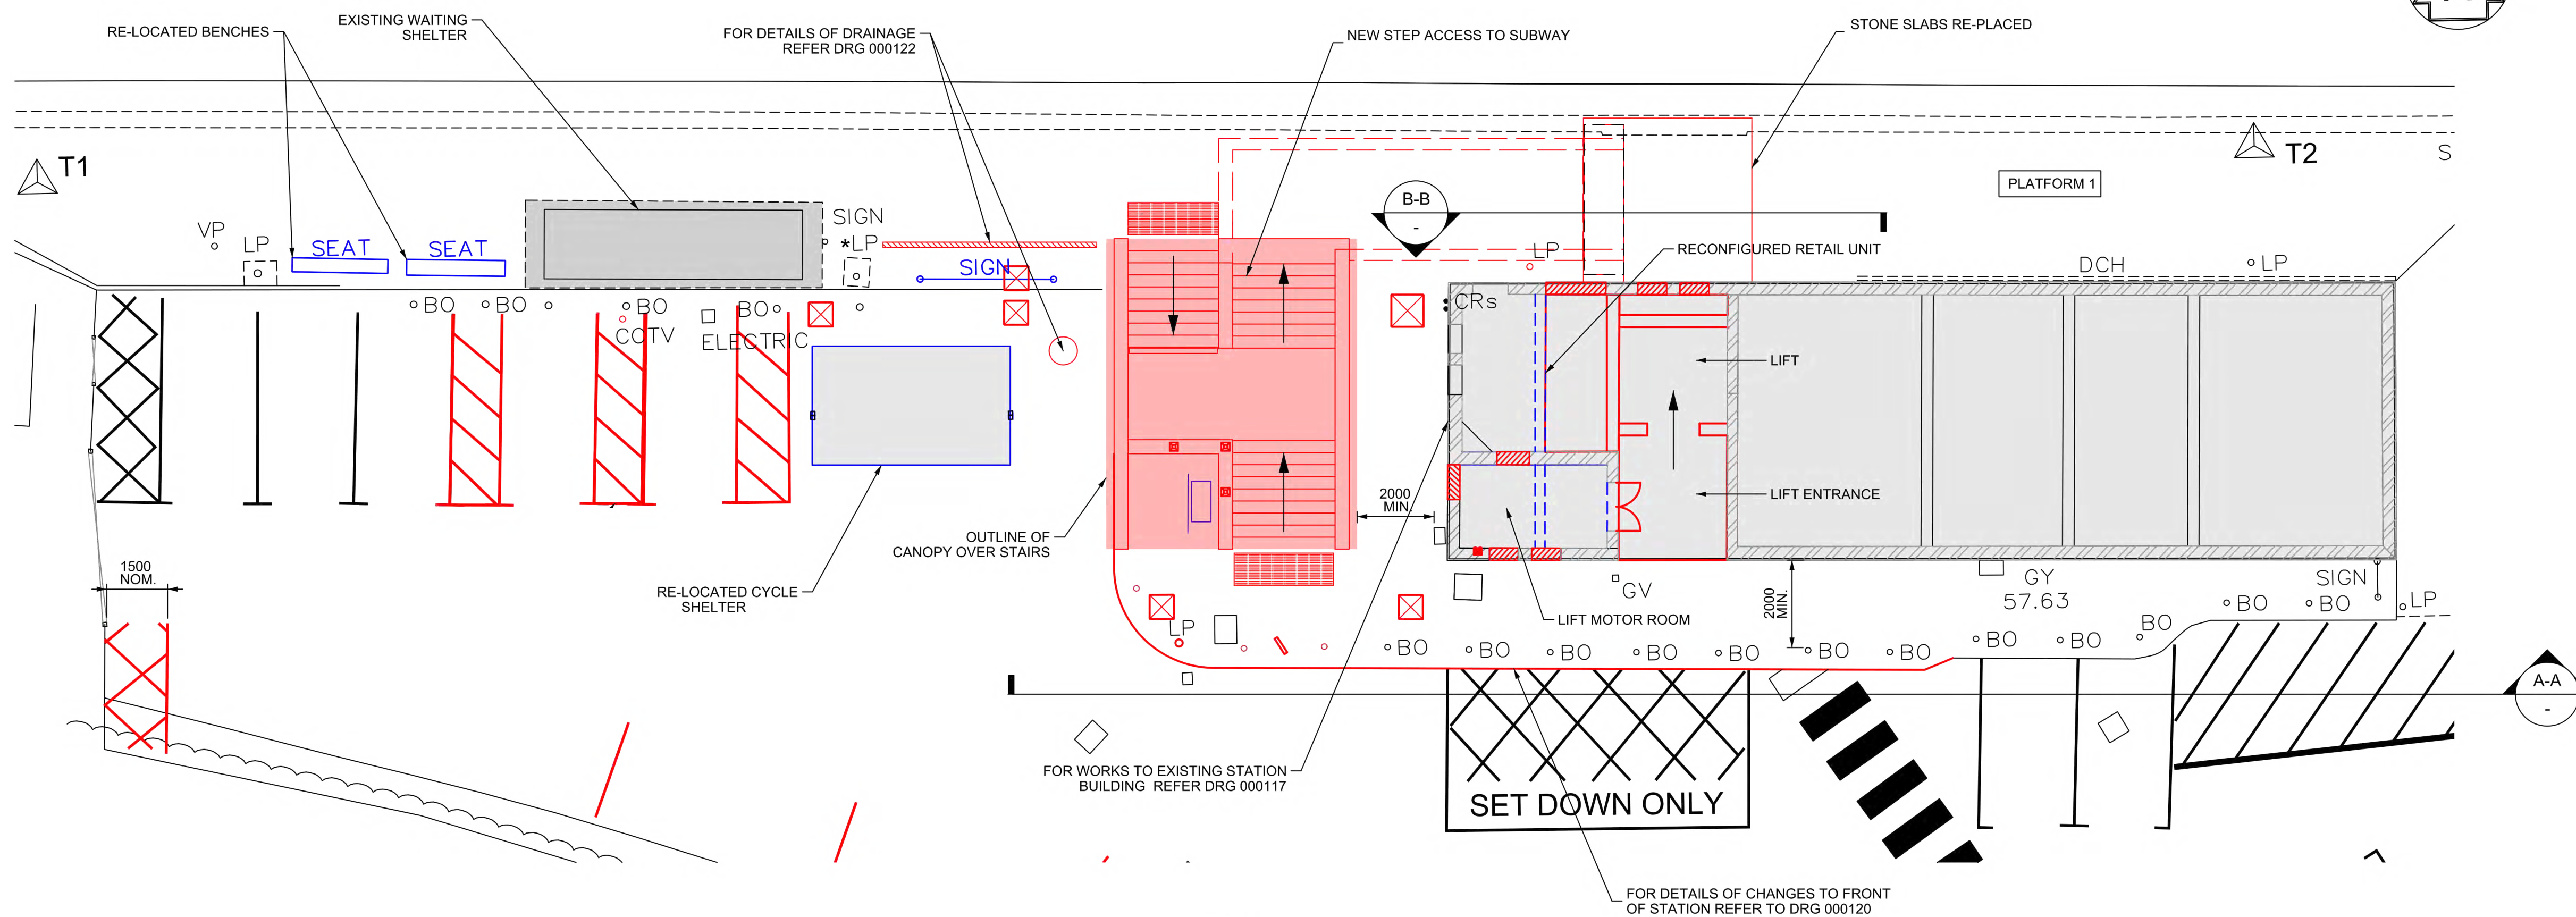


**PLAN**  
(AT PLATFORM LEVEL)  
(SCALE 1:100)

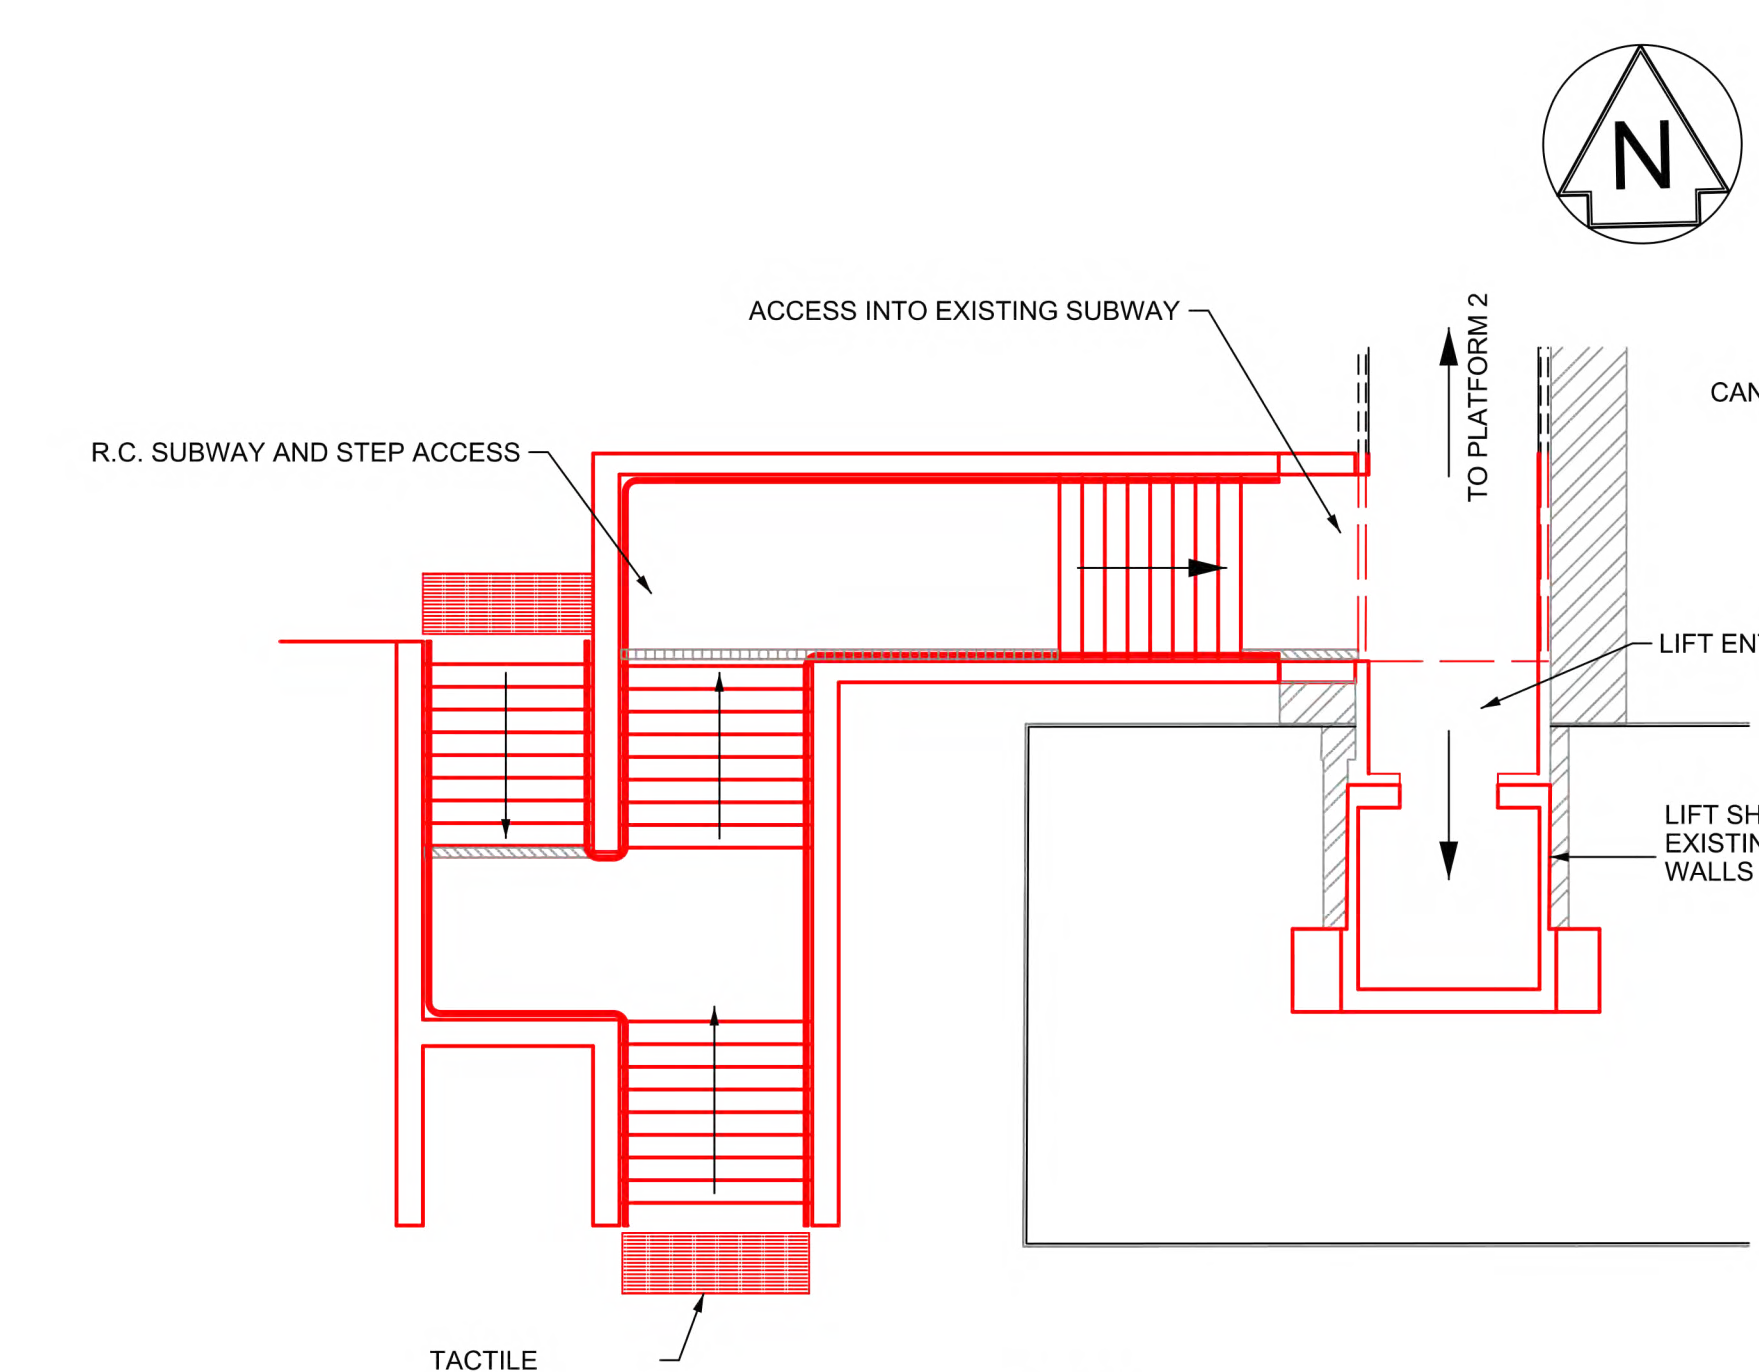


**PLAN**  
(AT SUBWAY LEVEL)  
(SCALE 1:100)

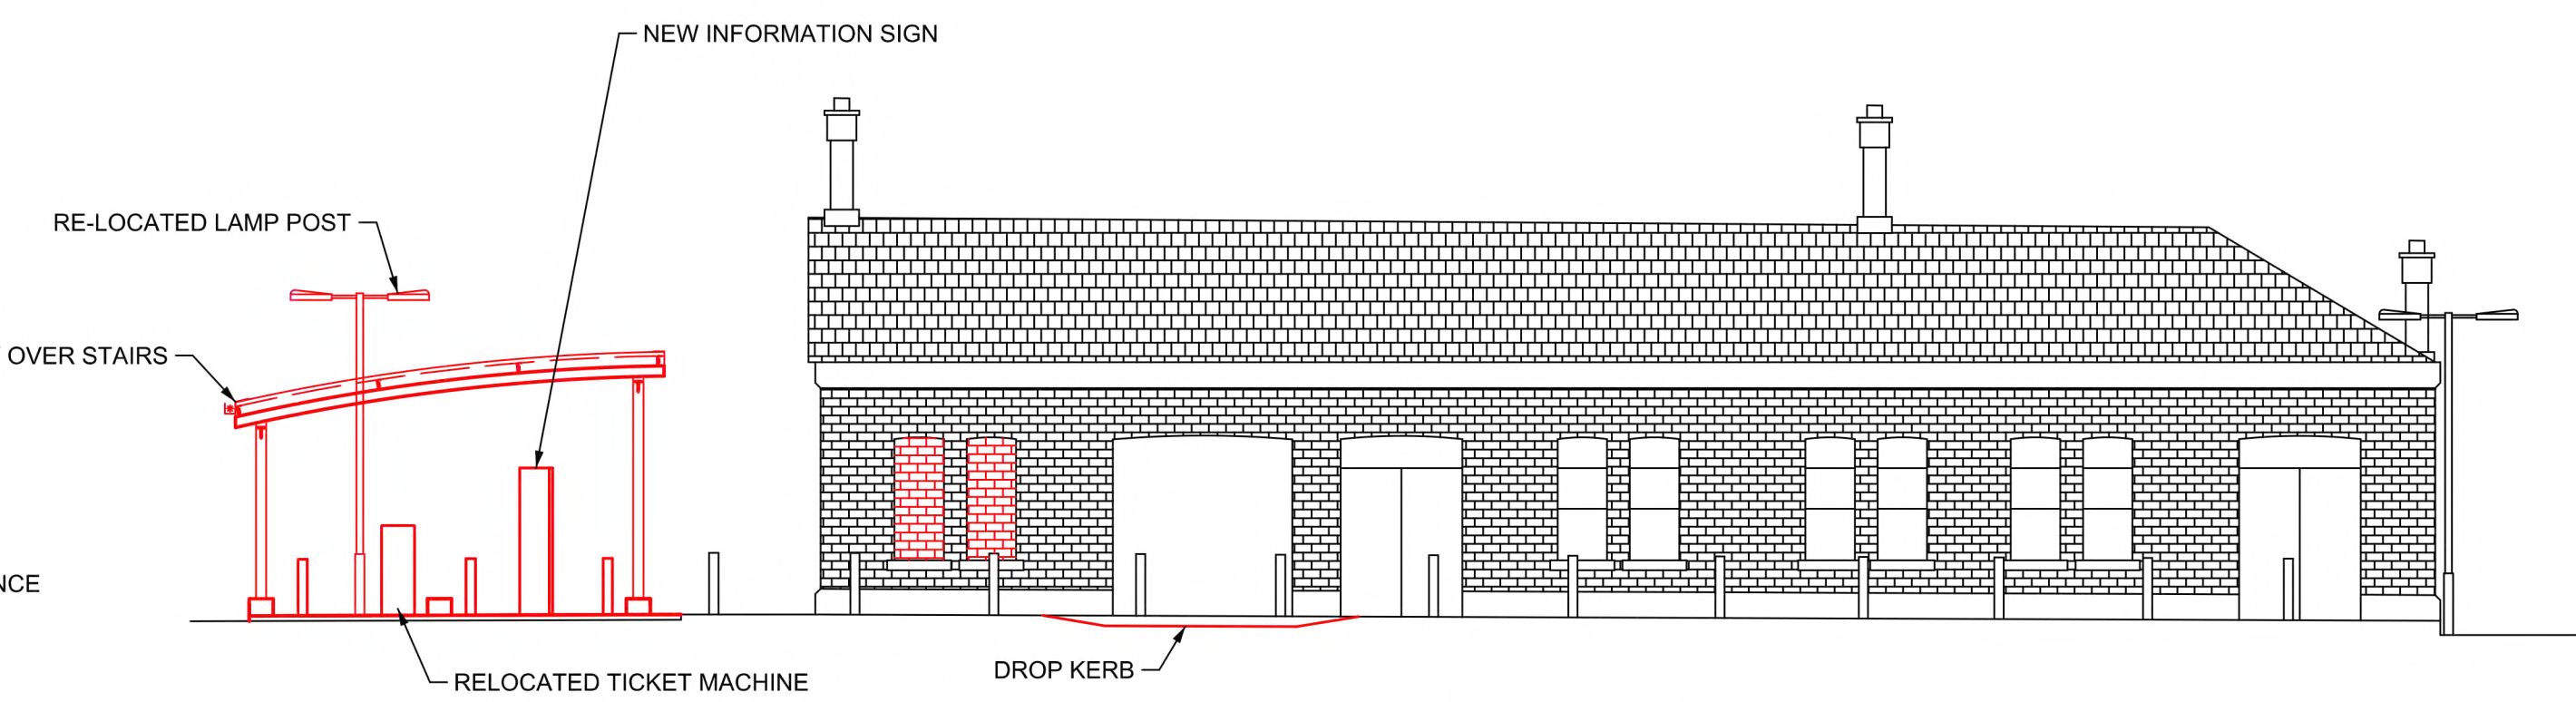

**ELEVATION A-A**  
(SCALE 1:100)

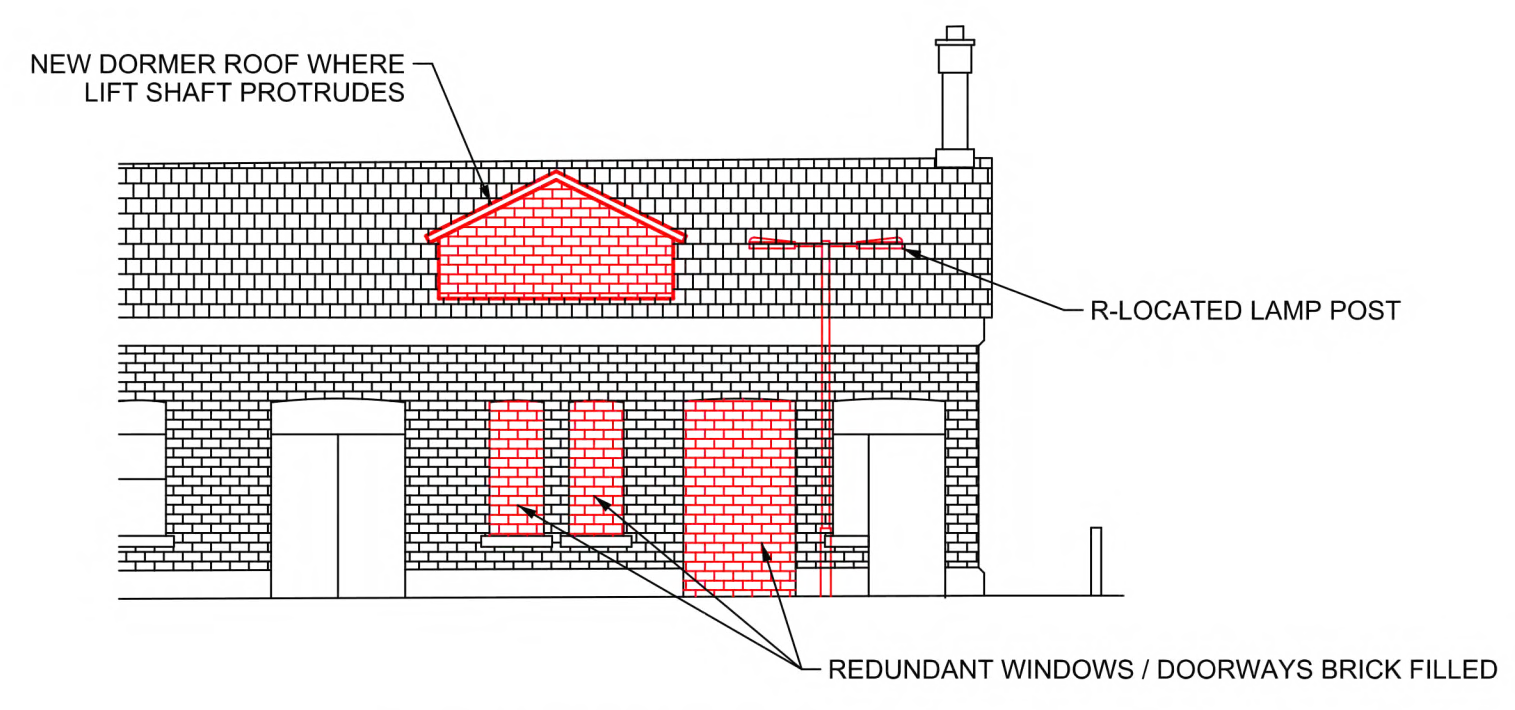


**ELEVATION B-B**  
(SCALE 1:100)

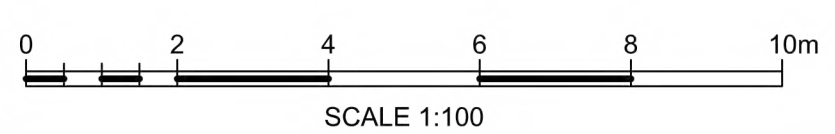

Status  
**APPROVED FOR CONSTRUCTION**



Baskerville House  
Broad Street  
Birmingham  
B1 2ND

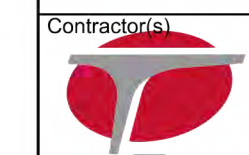

**Tony Gee**  
Tony Gee and Partners LLP  
Exchange House  
737 Hagley Road West  
Quinton, Birmingham. B32 1DJ  
Tel: 0121 4234499  
www.tonygee.com



Project  
**WARWICK STATION AFA**

Drawing Title  
**PLATFORM 1  
GENERAL ARRANGEMENT**