



**ELEVATION D-D**  
(REFER DRG. -000130 FOR LOCATION)  
SCALE 1:50

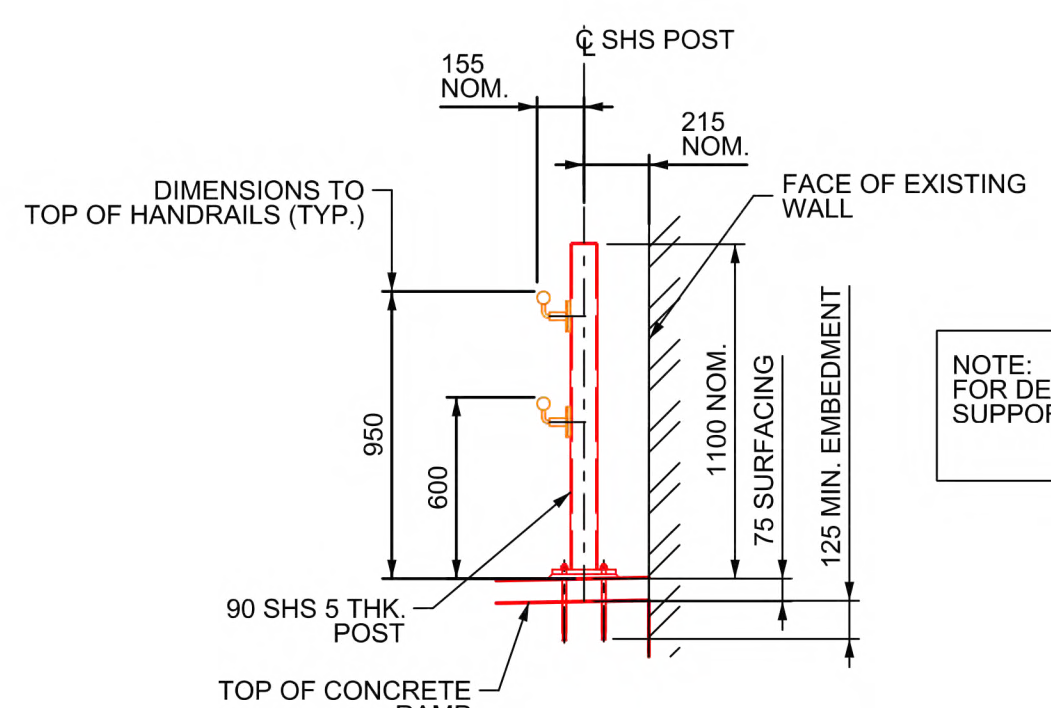


**SECTION E-E**  
(REFER DRG. -000130 FOR LOCATION)  
SCALE 1:25

NOTE:  
FOR DETAILS OF HANDRAIL  
SUPPORTS AND BASE PLATES

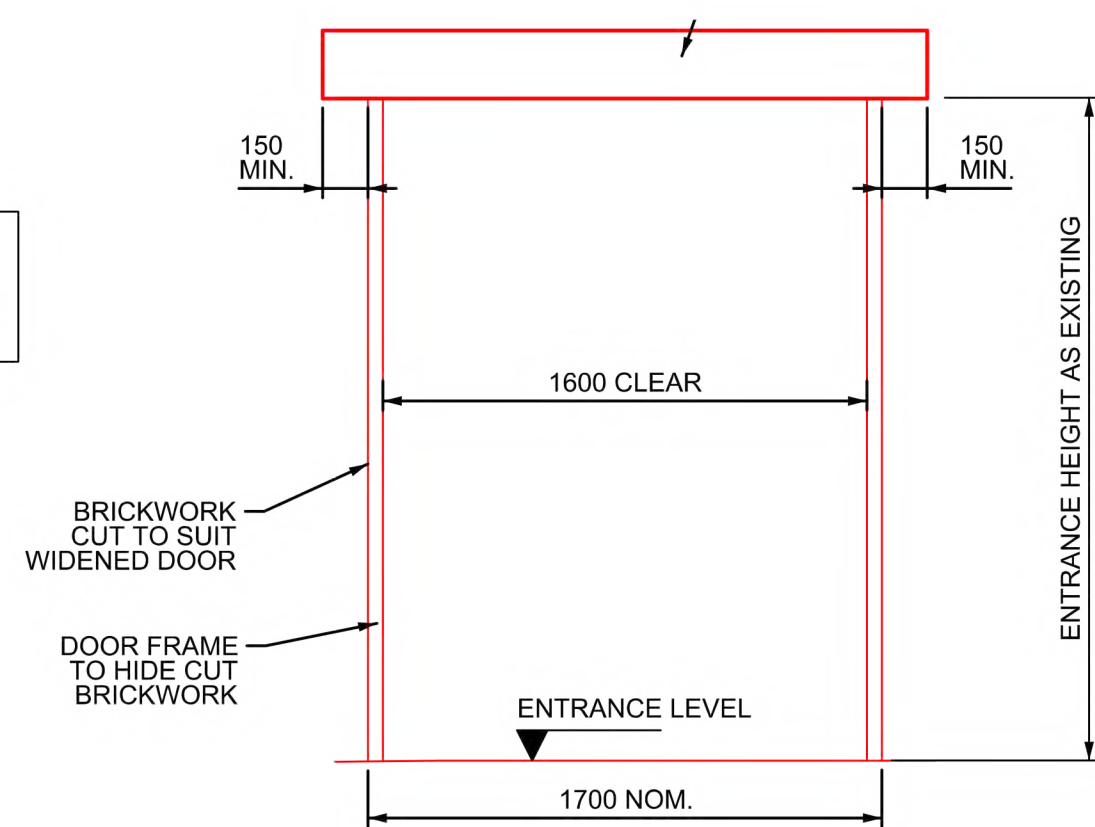

**SECTION F-F**  
(REFER DRG. -000130 FOR LOCATION)  
SCALE 1:25

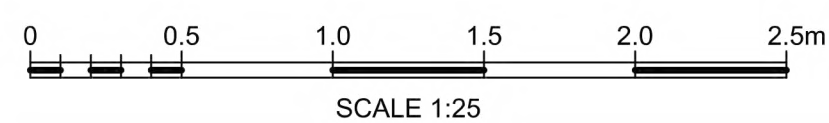

APPROVED FOR CONSTRUCTION



Baskerville House  
Broad Street  
Birmingham  
B1 2ND

Contractor(s)



**Tony Gee**  
Tony Gee and Partners LLP  
Exchange House  
737 Hagley Road West  
Quinton, Birmingham. B32 1DJ  
Tel: 0121 4234499  
www.tonygee.com



Project

WARWICK STATION AFA

Drawing Title

PLATFORM 2  
GENERAL ARRANGEMENT