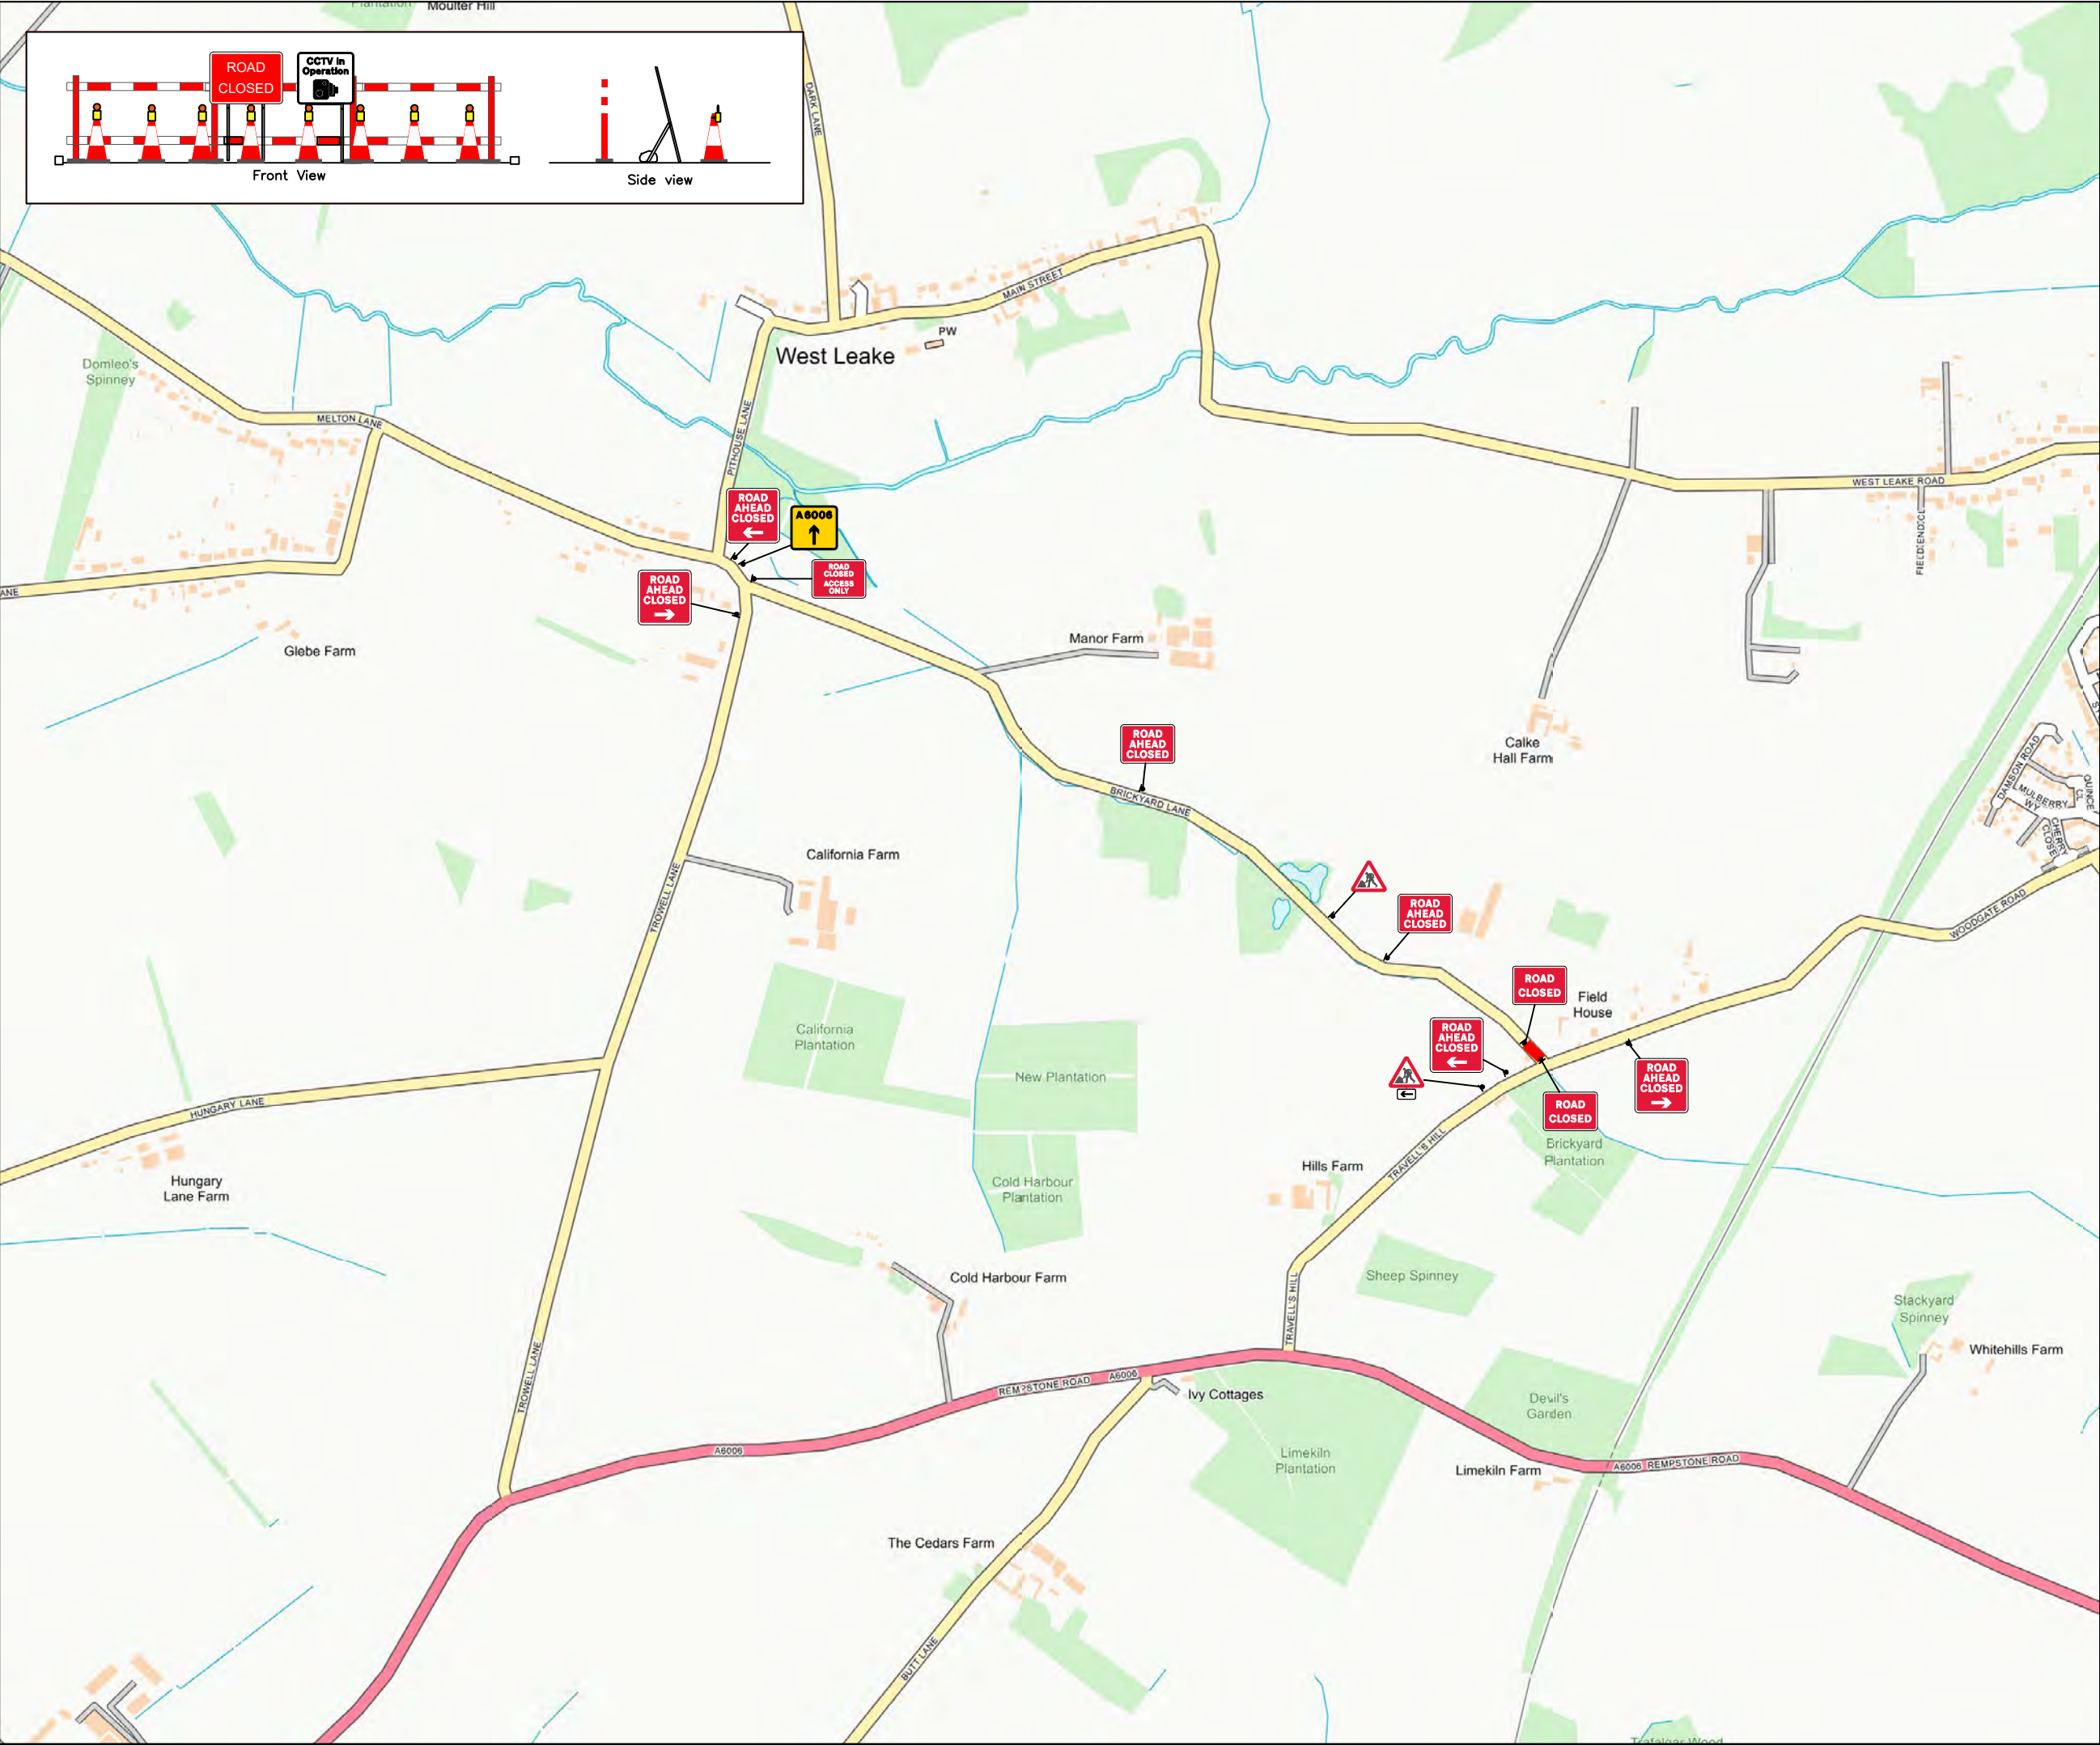


Client Reference

SPC5 88

Speed of Road

Minimum
sideways
safety zone
1.2m

(S)

Minimum
longways
safety zone
60m

(L)

Map Location

X (Easting)

453696

Y (Northing)

325315

What3Words

/// SMIRKING.SYSTEM.PILLOW

Key:

Traffic Cone

Green Traffic Cone
(Works Access)

Blue Traffic Cone
(Overhead Structures)

Blue Traffic Cone
(Overhead Cables)

No Parking Cone

Pedestrian Signal

Traffic Signal

Traffic Sign

Pedestrian Ramp

Works Area

Safety Zone

Dig Site

Diversion Route 1

Diversion Route 2

Diversion Route 3

Ped Diversion Route

Pedestrian Barrier

Notes:

This drawing may only be used for the purpose intended and only as a guide for the installation of temporary traffic management. All works are to be installed as per the standards for conducting works on carriageways in accordance with Chapter 8 of the Traffic Signs Manual and the street works code of practice.

All dimensions shown on the drawing are in meters and are not always drawn to scale so the traffic management foreman should ensure that signs are placed accordingly.

1. Signs to be positioned in a safe and appropriate location to allow sufficient space for pedestrians and other footway users.

2. Signs to be positioned in a safe and appropriate location to allow sufficient space for vehicular traffic to pass safely.

Client

AMCO GIFFEN

Site Details

BRICKYARD LANE LOUGHBOROUGH LE12 5RN

Drawing Title

ROAD CLOSURE DIVERSION

Drawing Number

HATTON-TM-DWG-2025-1899

Revision

1

Author:

David Brown

10/09/2025

Checked:

Mark Presley

10/09/2025

Approved:

Michael Ridley

10/09/2025

Client Approved:

Preliminary:

For Comment:

For Tender:

Final Design:

X

Hatton Traffic Management Limited
Office 1 Horton Park
Berwick Hill Road
Newcastle
NE13 6BU
www.hattontraffic.co.uk

Revised by:

Mark Presley

Rev:

01

Date:

26/09/2025

DO NOT SCALE FROM THIS DRAWINGS. ALL DIMENSIONS TO BE VERIFIED ON SITE

Scale at A3 - NTS

Dimensions - Meters