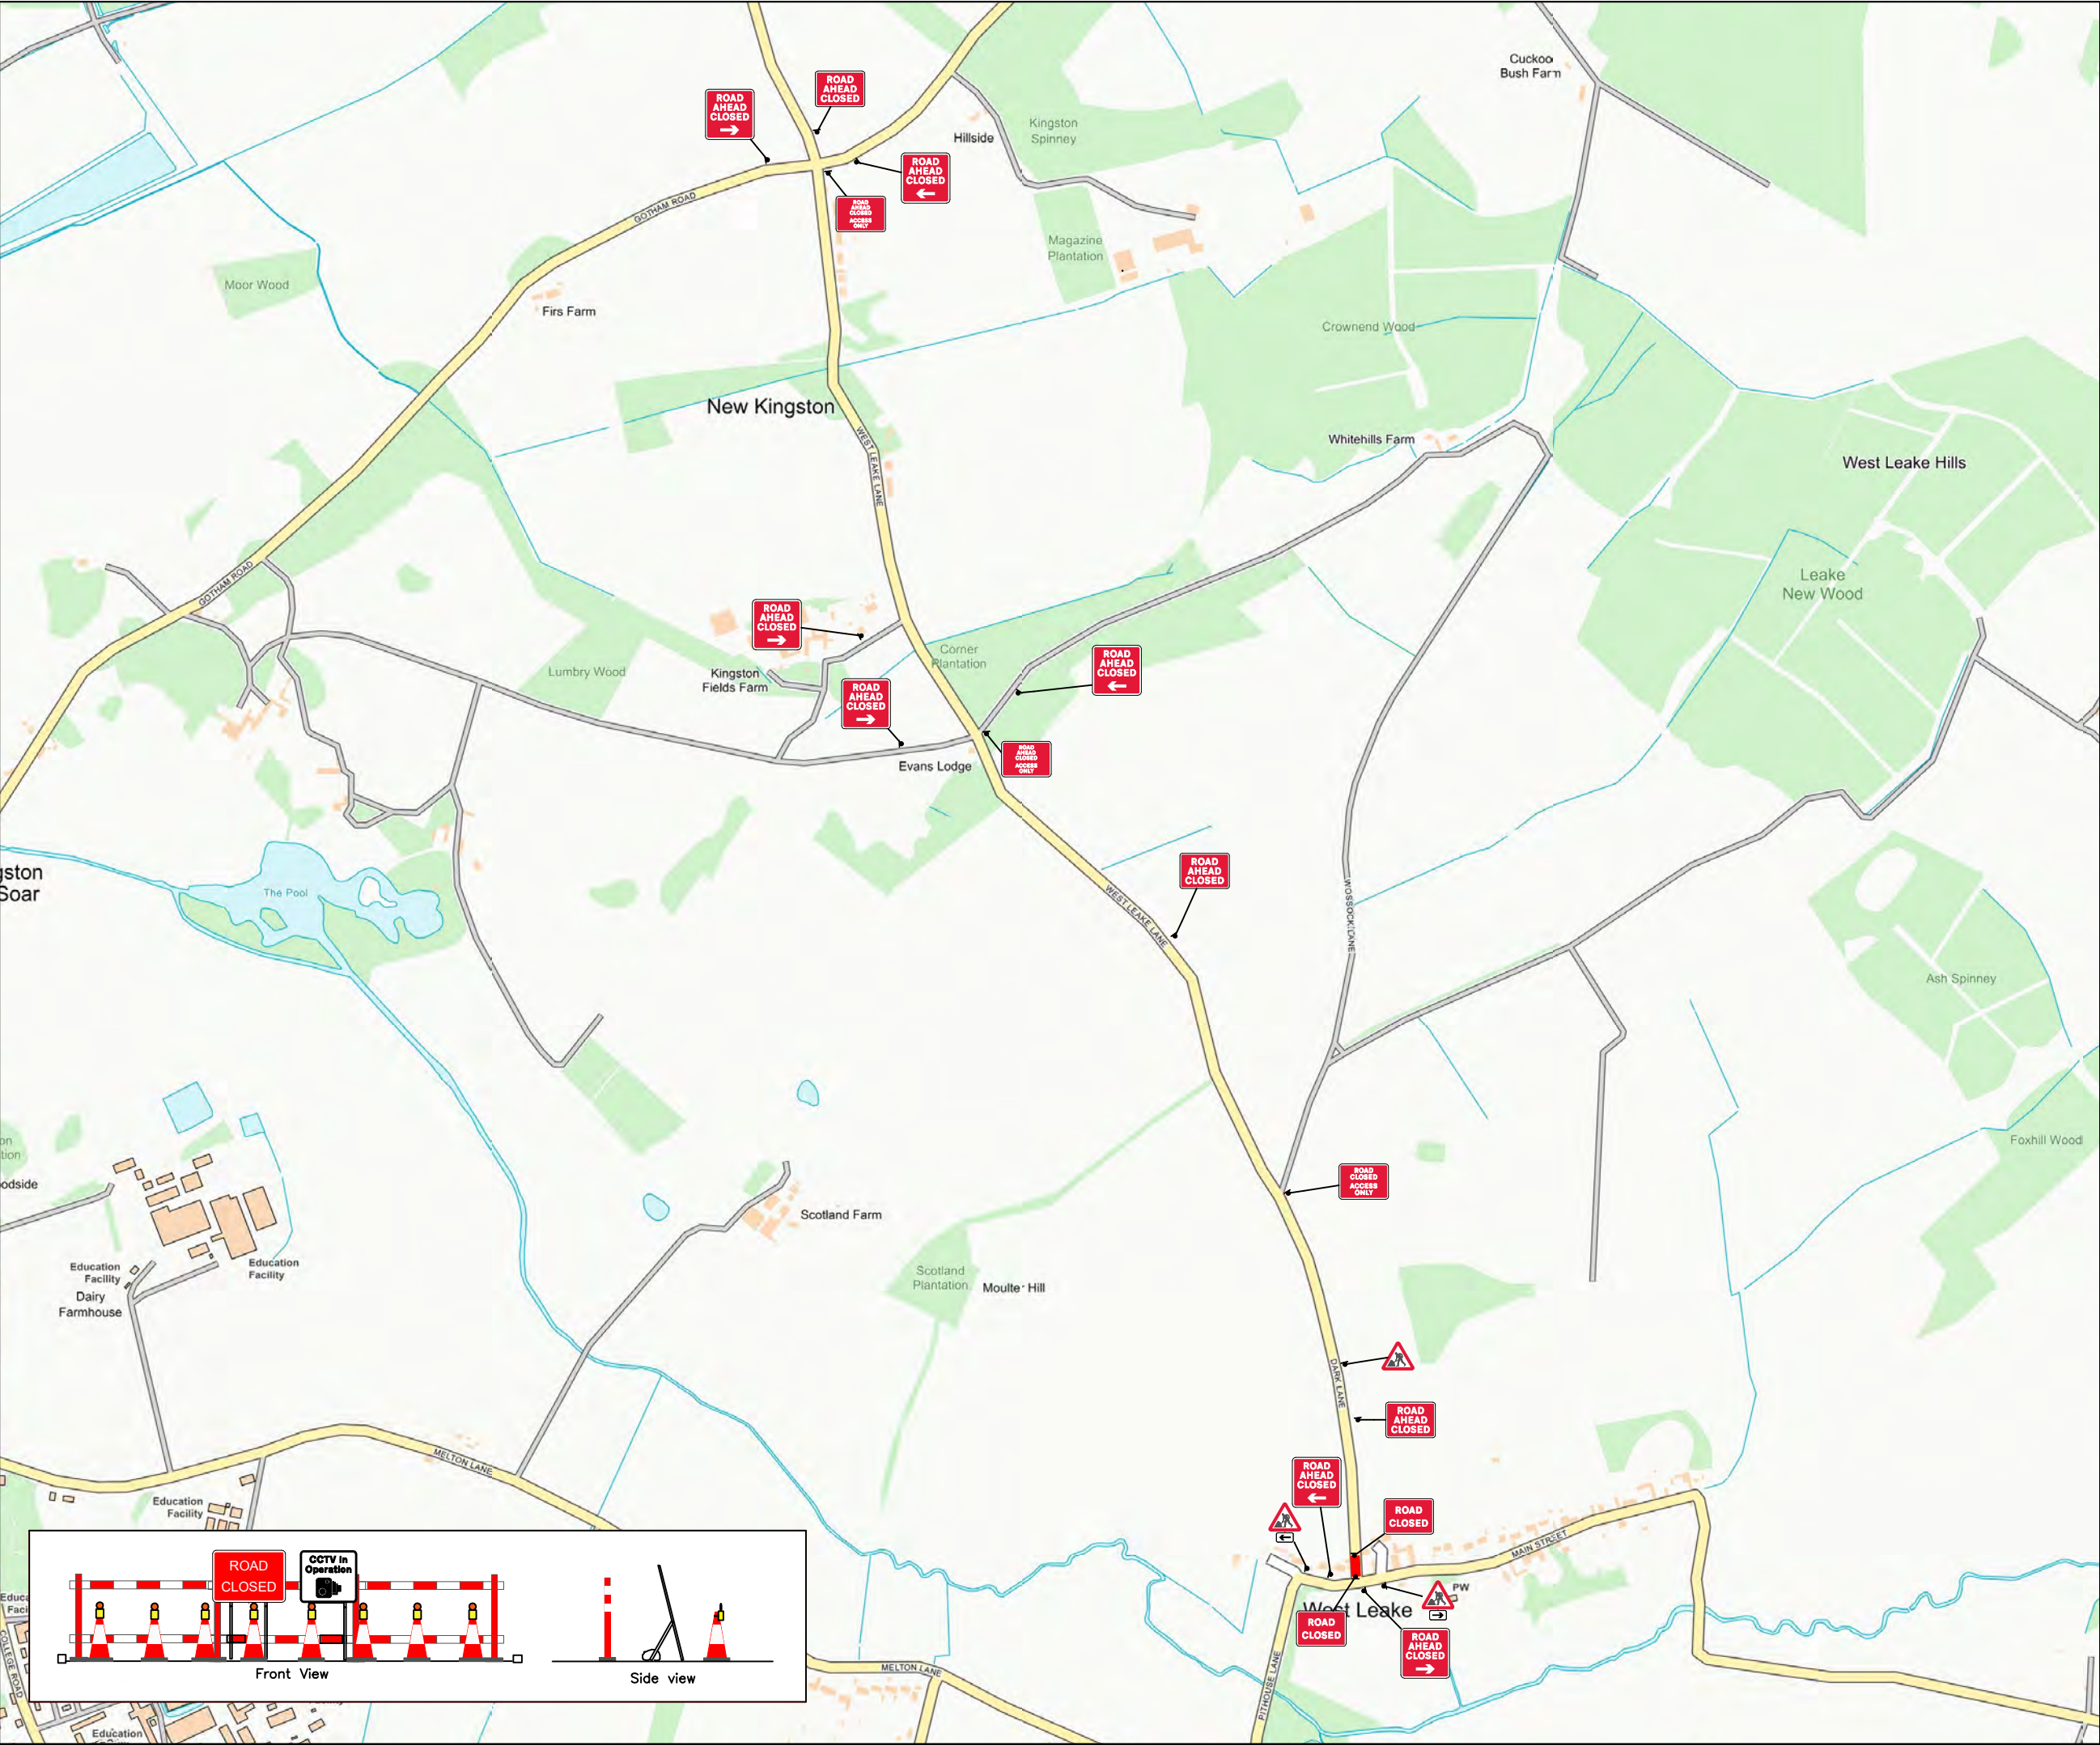


Client Reference
 SPC5 88

Speed of Road

Minimum
sideways
safety zone
1.2m

(S)

Minimum
longways
safety zone
60m

(L)

Map Location

X (Easting)
453696
 Y (Northing)
325315

What3Words
 /// SMIRKING.SYSTEM.PILLOW

Key:

Traffic Cone
 Green Traffic Cone (Works Access)
 Blue Traffic Cone (Overhead Structures)
 Blue Traffic Cone (Overhead Cables)
 No Parking Cone
 Pedestrian Signal
 Traffic Signal

Traffic Sign
 Pedestrian Ramp
 Works Area
 Safety Zone
 Dig Site
 Diversion Route 1
 Diversion Route 2
 Diversion Route 3
 Ped Diversion Route
 Pedestrian Barrier

Notes:

This drawing may only be used for the purpose intended and only as a guide for the installation of temporary traffic management. All works are to be installed as per the standards for conducting works on carriageways in accordance with Chapter 8 of the Traffic Signs Manual and the street works code of practice.

All dimensions shown on the drawing are in meters and are not always drawn to scale so the traffic management foreman should ensure that signs are placed accordingly.

- Signs to be positioned in a safe and appropriate location to allow sufficient space for pedestrians and other footway users.
- Signs to be positioned in a safe and appropriate location to allow sufficient space for vehicular traffic to pass safely.

Client

AMCO GIFFEN

Site Details
 DARK LANE LOUGHBOROUGH LE12 5RP

Drawing Title
 ROAD CLOSURE DIVERSION

Drawing Number
 HATTON-TM-DWG-2025-1898

Revision
 0

Hatton Author:
 David Brown

Hatton Checked:
 Mark Presley

Hatton Approved:
 Michael Ridley

Client Approved:

Preliminary:

For Comment:

For Tender:

Final Design:

X

Hatton Traffic Management Limited
 Office 1 Horton Park
 Berwick Hill Road
 Newcastle
 NE13 6BU
 www.hattontraffic.co.uk

Revised by:

Rev:

Date:

DO NOT SCALE FROM THIS DRAWINGS. ALL DIMENSIONS TO BE VERIFIED ON SITE

Scale at A3 - NTS

Dimensions - Meters