


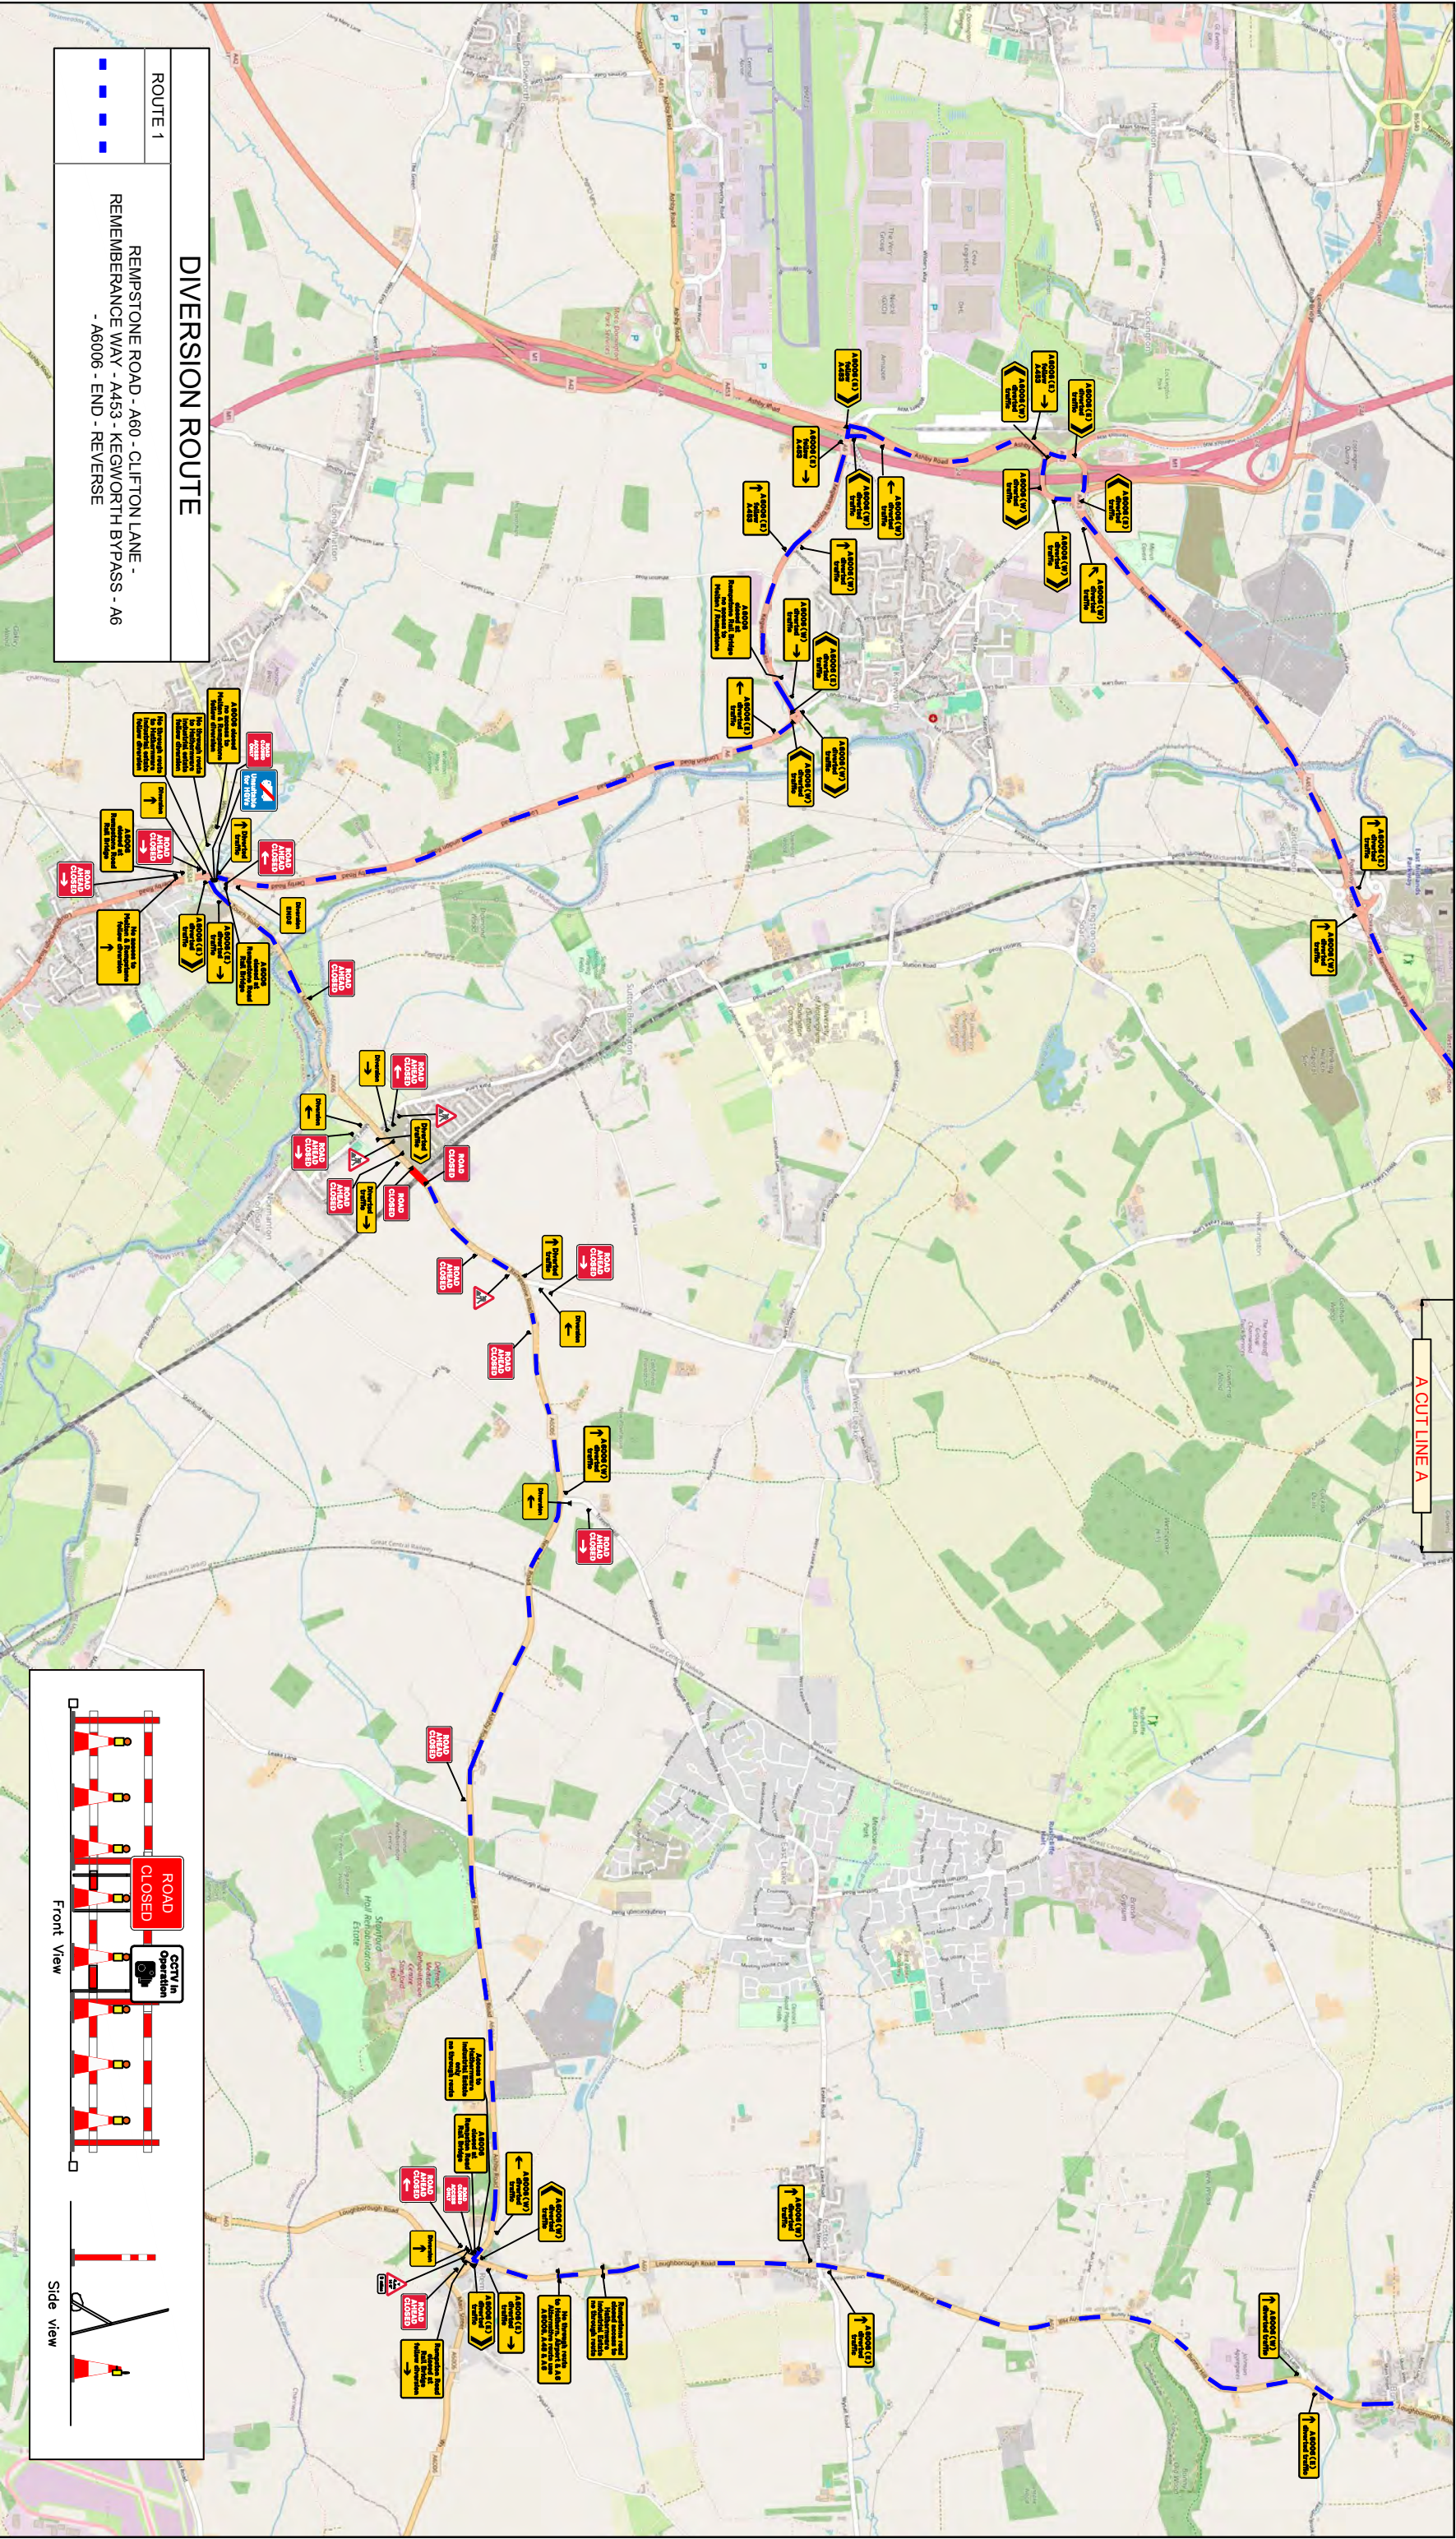

DIVERSION ROUTE

ROUTE 1

REMPSTONE ROAD - A60 - CLIFTON LANE -
REMEMBRANCE WAY - A453 - KEGWORTH BYPASS - A6
- A6006 - END - REVERSE

Map Location

Client Reference

SPC5 88 - Kirk Hill A6006

Speed of Road

50

X (Easting)

451508

Y (Northing)

324077

Minimum
sideways
safety zone
1.2m

(S)

Minimum
longways
safety zone
30m

(L)

SPC5 88 - Kirk Hill A6006

Key:

Traffic Core

Green Traffic Core

Blue Traffic Core (Overhead Structures)

Blue Traffic Core (Overhead Cables)

No Parking Core

Pedestrian Signal

Traffic Signal

Traffic Sign

Pedestrian Barrier

Pedestrian Ramp

Works Area

Safety Zone

Dig Site

Diversion Route 1

Diversion Route 2

Diversion Route 3

Ped Diversion Route

Notes:

This drawing may only be used for the purpose intended and only as a guide for the installation of temporary traffic management. All works are to be installed as per the standards for conducting works on carriageways in accordance with Chapter 8 of the Traffic Signs Manual and the street works code of practice.

All dimensions shown on the drawing are in meters and are not always drawn to scale so the traffic management foreman should ensure that signs are placed accordingly.

1. Signs to be positioned in a safe and appropriate location to allow sufficient space for pedestrians and other roadway users.

2. Signs to be positioned in a safe and appropriate location to allow sufficient space for vehicular traffic to pass safely.

Client

Hatton Author:

David Brown

28/07/2025

Hatton Checked:

Sarah Thompson

28/07/2025

Hatton Approved:

Michael Raley

28/07/2025

Client Approved:

Preliminary:

For Tender:

Revised by:

David Brown

01

14/08/2025

Date:

18/08/2025

Drawn by:

David Brown

02

Site Details

REMPSTONE ROAD LE12 5RE

Drawing Title

ROAD CLOSURE DIVERSION

Drawing Number

HATTON-TM-DWG-2025-1676 2 OF 2

Revision

02

DO NOT SCALE FROM THIS DRAWINGS. ALL DIMENSIONS TO BE VERIFIED ON SITE

Scale at A3 - NTS

Dimensions - Meters

Hatton Traffic Management Limited

Office 1 Hatton Park

Berwick Hill Road

Newcastle

NE13 6BU

www.hattontraffic.co.uk

HATTON

TRAFFIC MANAGEMENT