



Oxford Corridor Phase 1

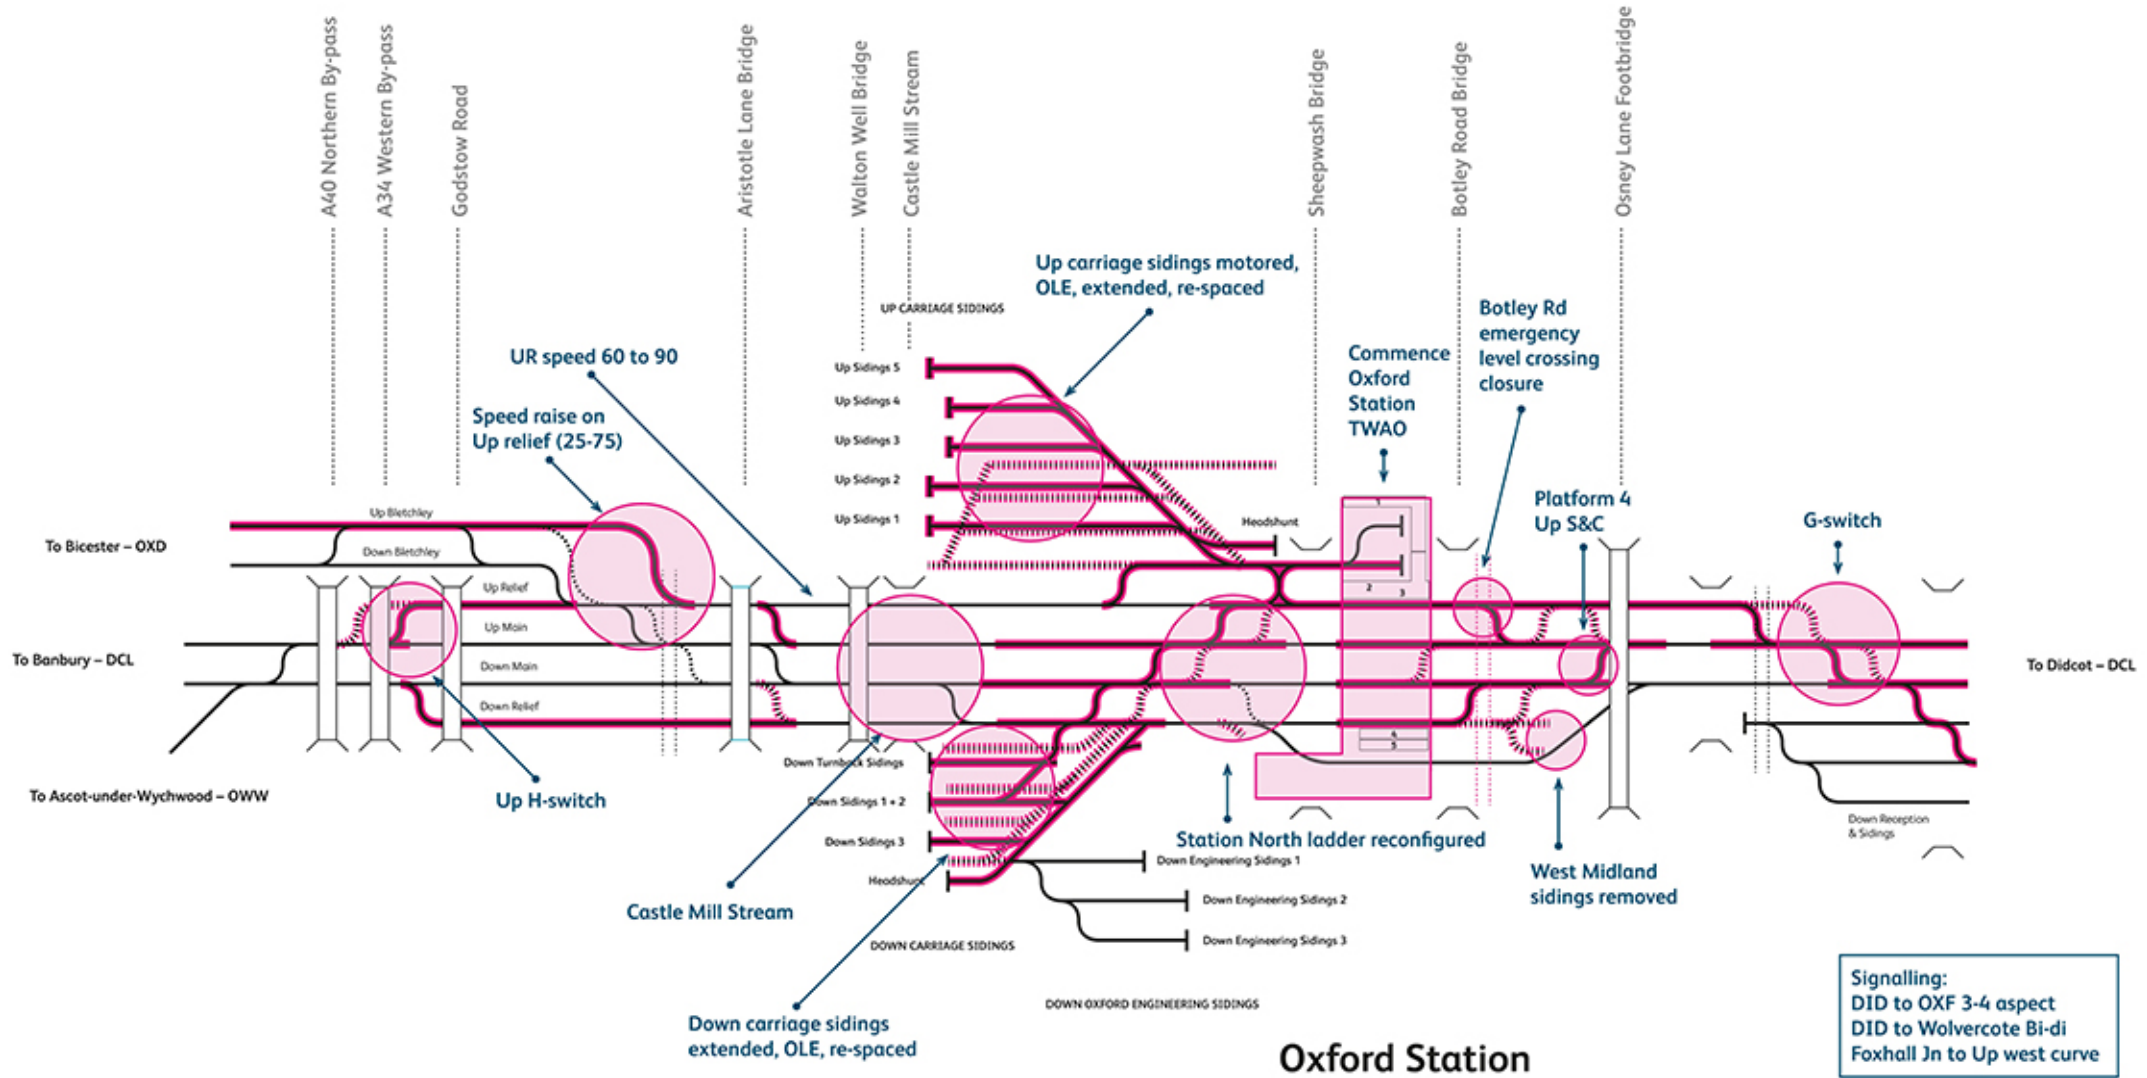

Signalling:
 DID to OXF 3-4 aspect
 DID to Wolvercote Bi-di
 Foxhall Jn to Up west curve

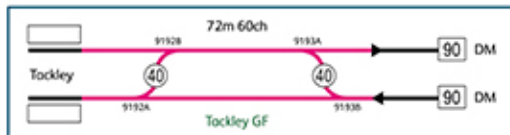

Oxford Station